




PRINCIPAL CHARACTERS	
LENGTH OVERALL	94.944M
BREADTH MOULDED	94.292M
DEPTH TO FREEBOARD DECK	16.380M
PONTOON LENGTH	81.792M
PONTOON WIDTH	81.792M
PONTOON HEIGHT	16.38/10.92M
PONTOON INNER SPACE	43.68M X 43.68M
COLUMN BASE DIMENSION	20.02M X 20.02M
COLUMN SPACING	43.68M
COLUMN TOP HEIGHT	59.15M
NO. OF COLUMNS	4PCS
CYLINDER DIAMETER	12.50M
CYLINDER TOP HEIGHT	40.95/60.95M
NO. OF CYLINDERS	8PCS
DECKBOX DIMENSION	81.792M X 86.892M
DECKBOX HEIGHT	1.80M
DRAFT - FLOATING	
MIN. TRANSIT DRAFT	-9.50M
MAX. TRANSIT DRAFT	11.60M
DRAFT - BOTTOM GROUNDED	
MAX. OPERATION DRAFT (INCL. PENETRATION)	52.00M
MAX. SURVIVAL DRAFT (INCL. PENETRATION)	35.00M
MAX. UP/DOWN TIME (10.0M-52.0M)	~7.0HOURS
MAX. VARIABLE DECK LOAD	2000T
WORKING DECK AREA	~3800M ²
CRANE CAPACITY	600T/300T
COMPLEMENT	118P
ENDURANCE	400DAYS
CLASS	TRANSFER FROM ABS TO CCS
ABS CLASS NOTATION:	
★M1, Column-Stabilized Unit, WIND MR, CRANE SERVICE, CR(CO-PL), UMLD, with vessel description as Submersible Unit	
TRANSFER TO CCS CLASS NOTATION:	
★CS1, Submersible, Installation Maintenance Repair Unit, Utility Appliance, 185	

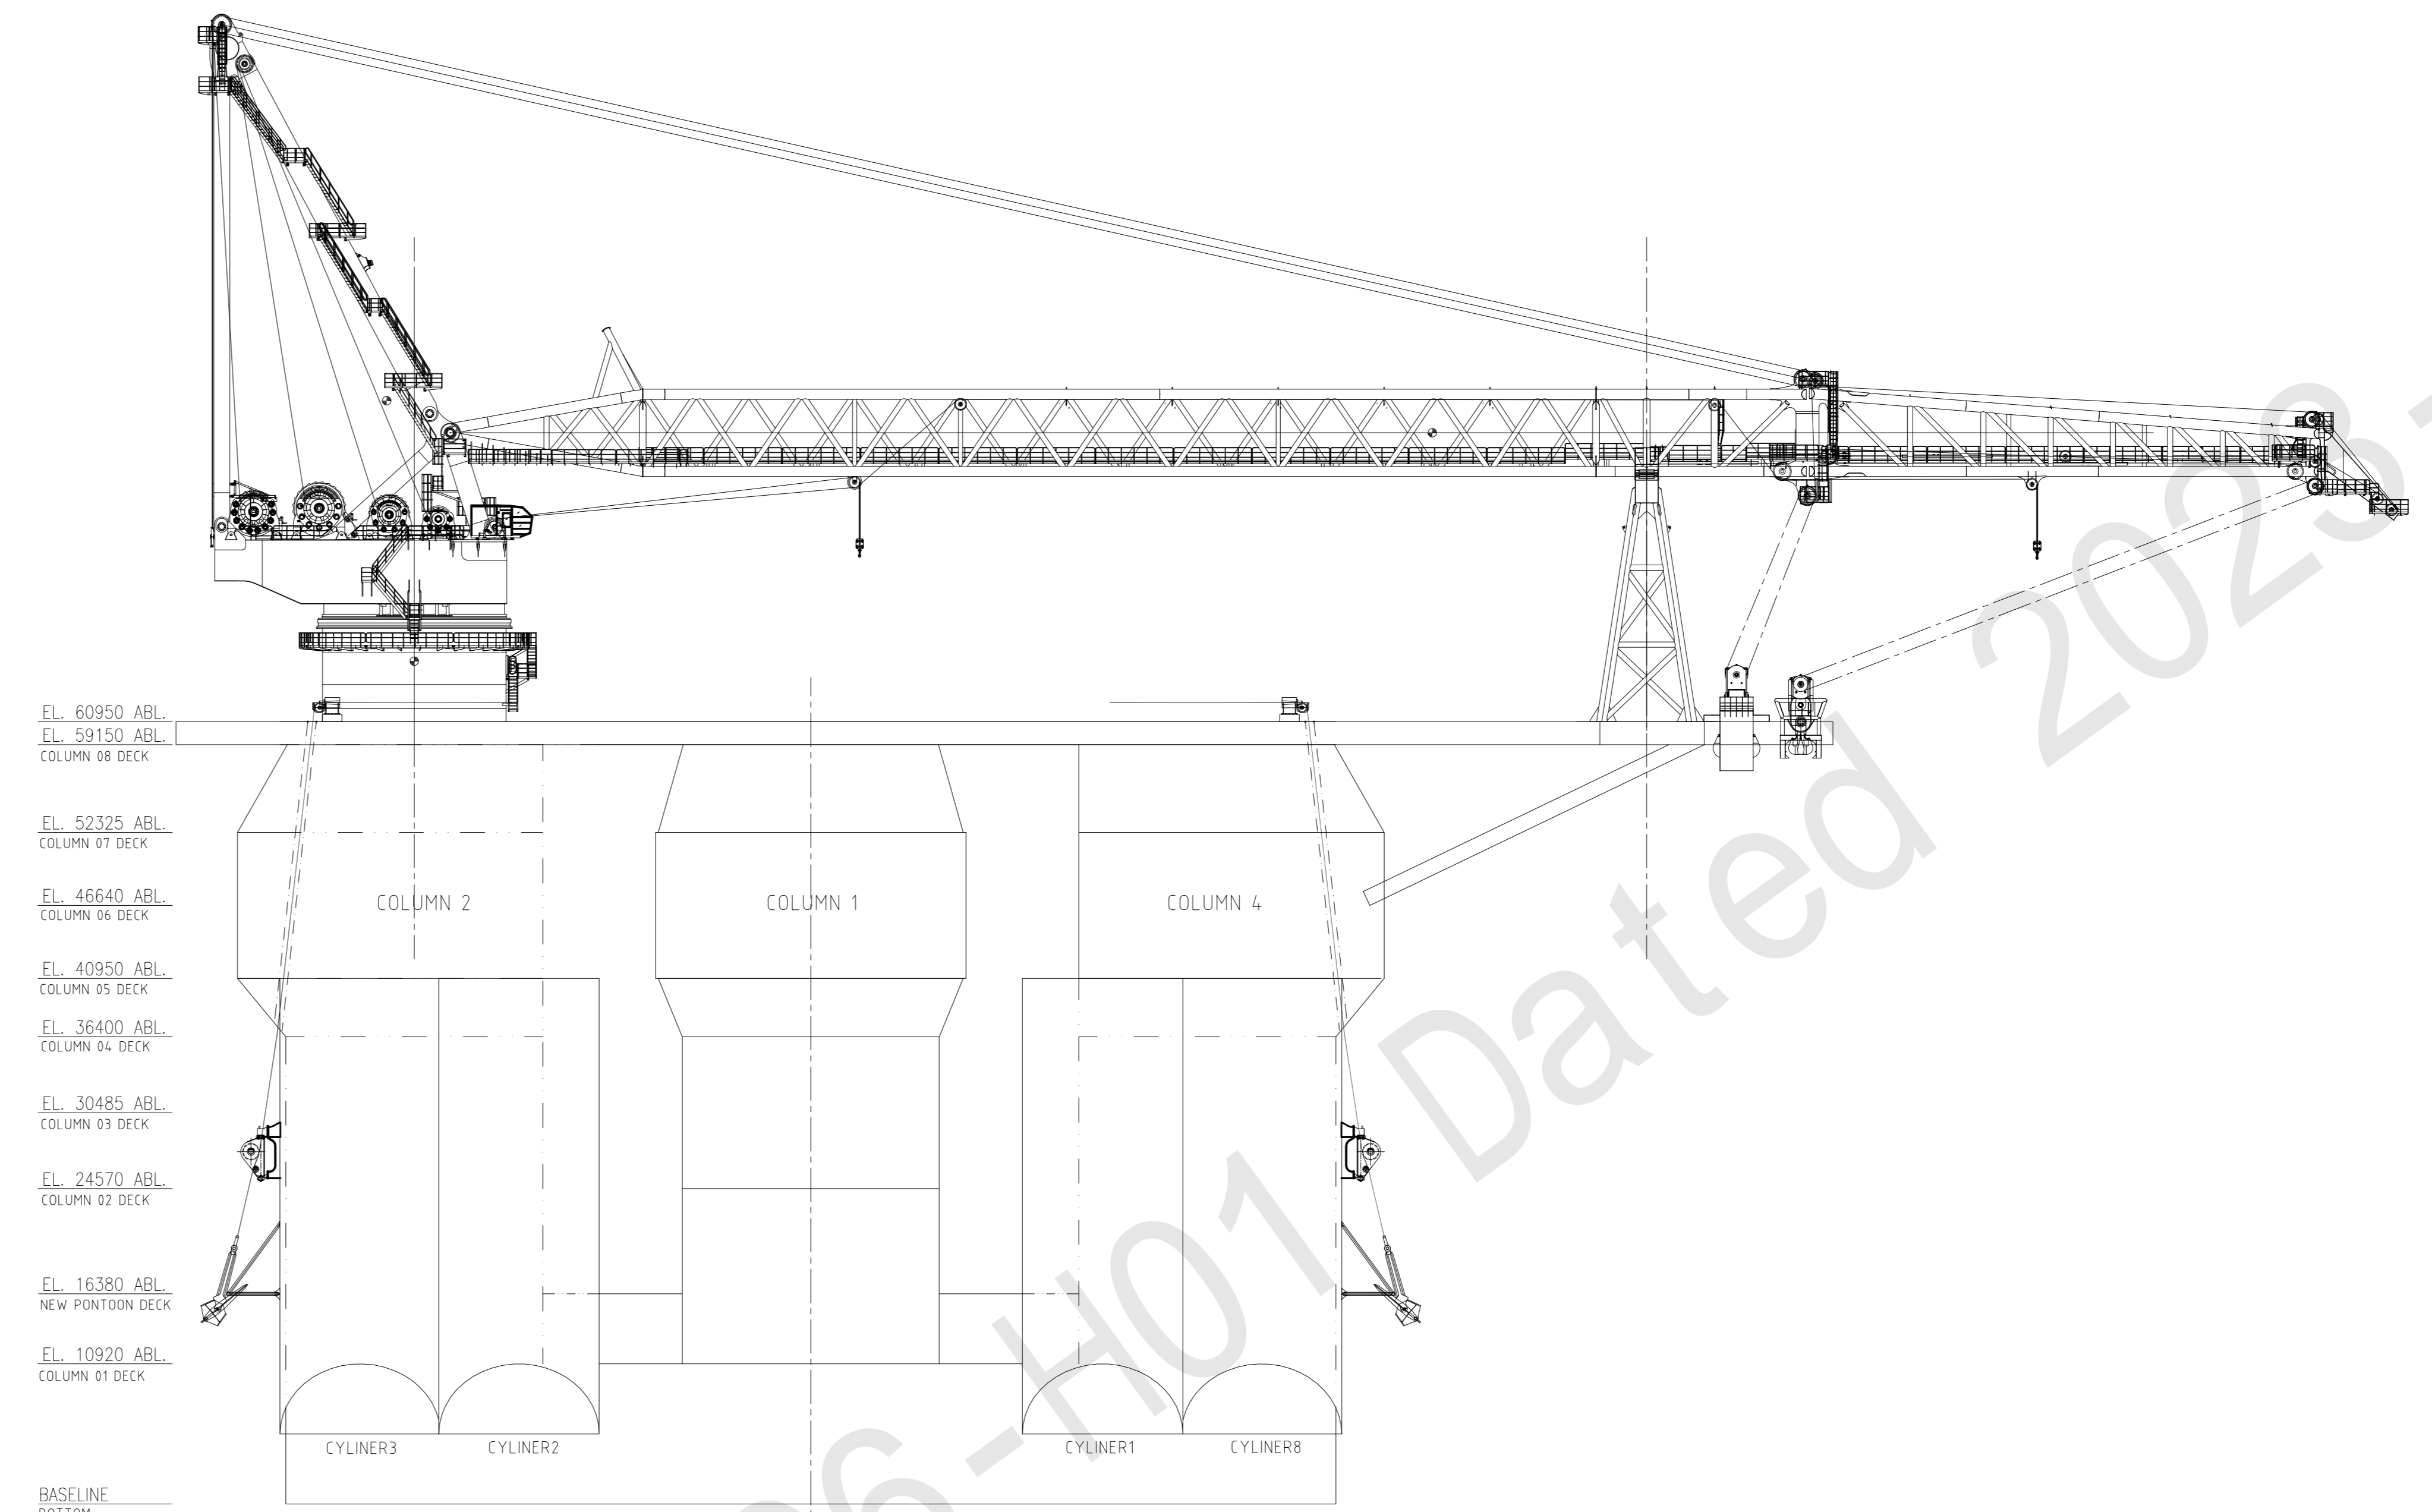

VIEW E
LOOKING FACE TO COLUMN 1

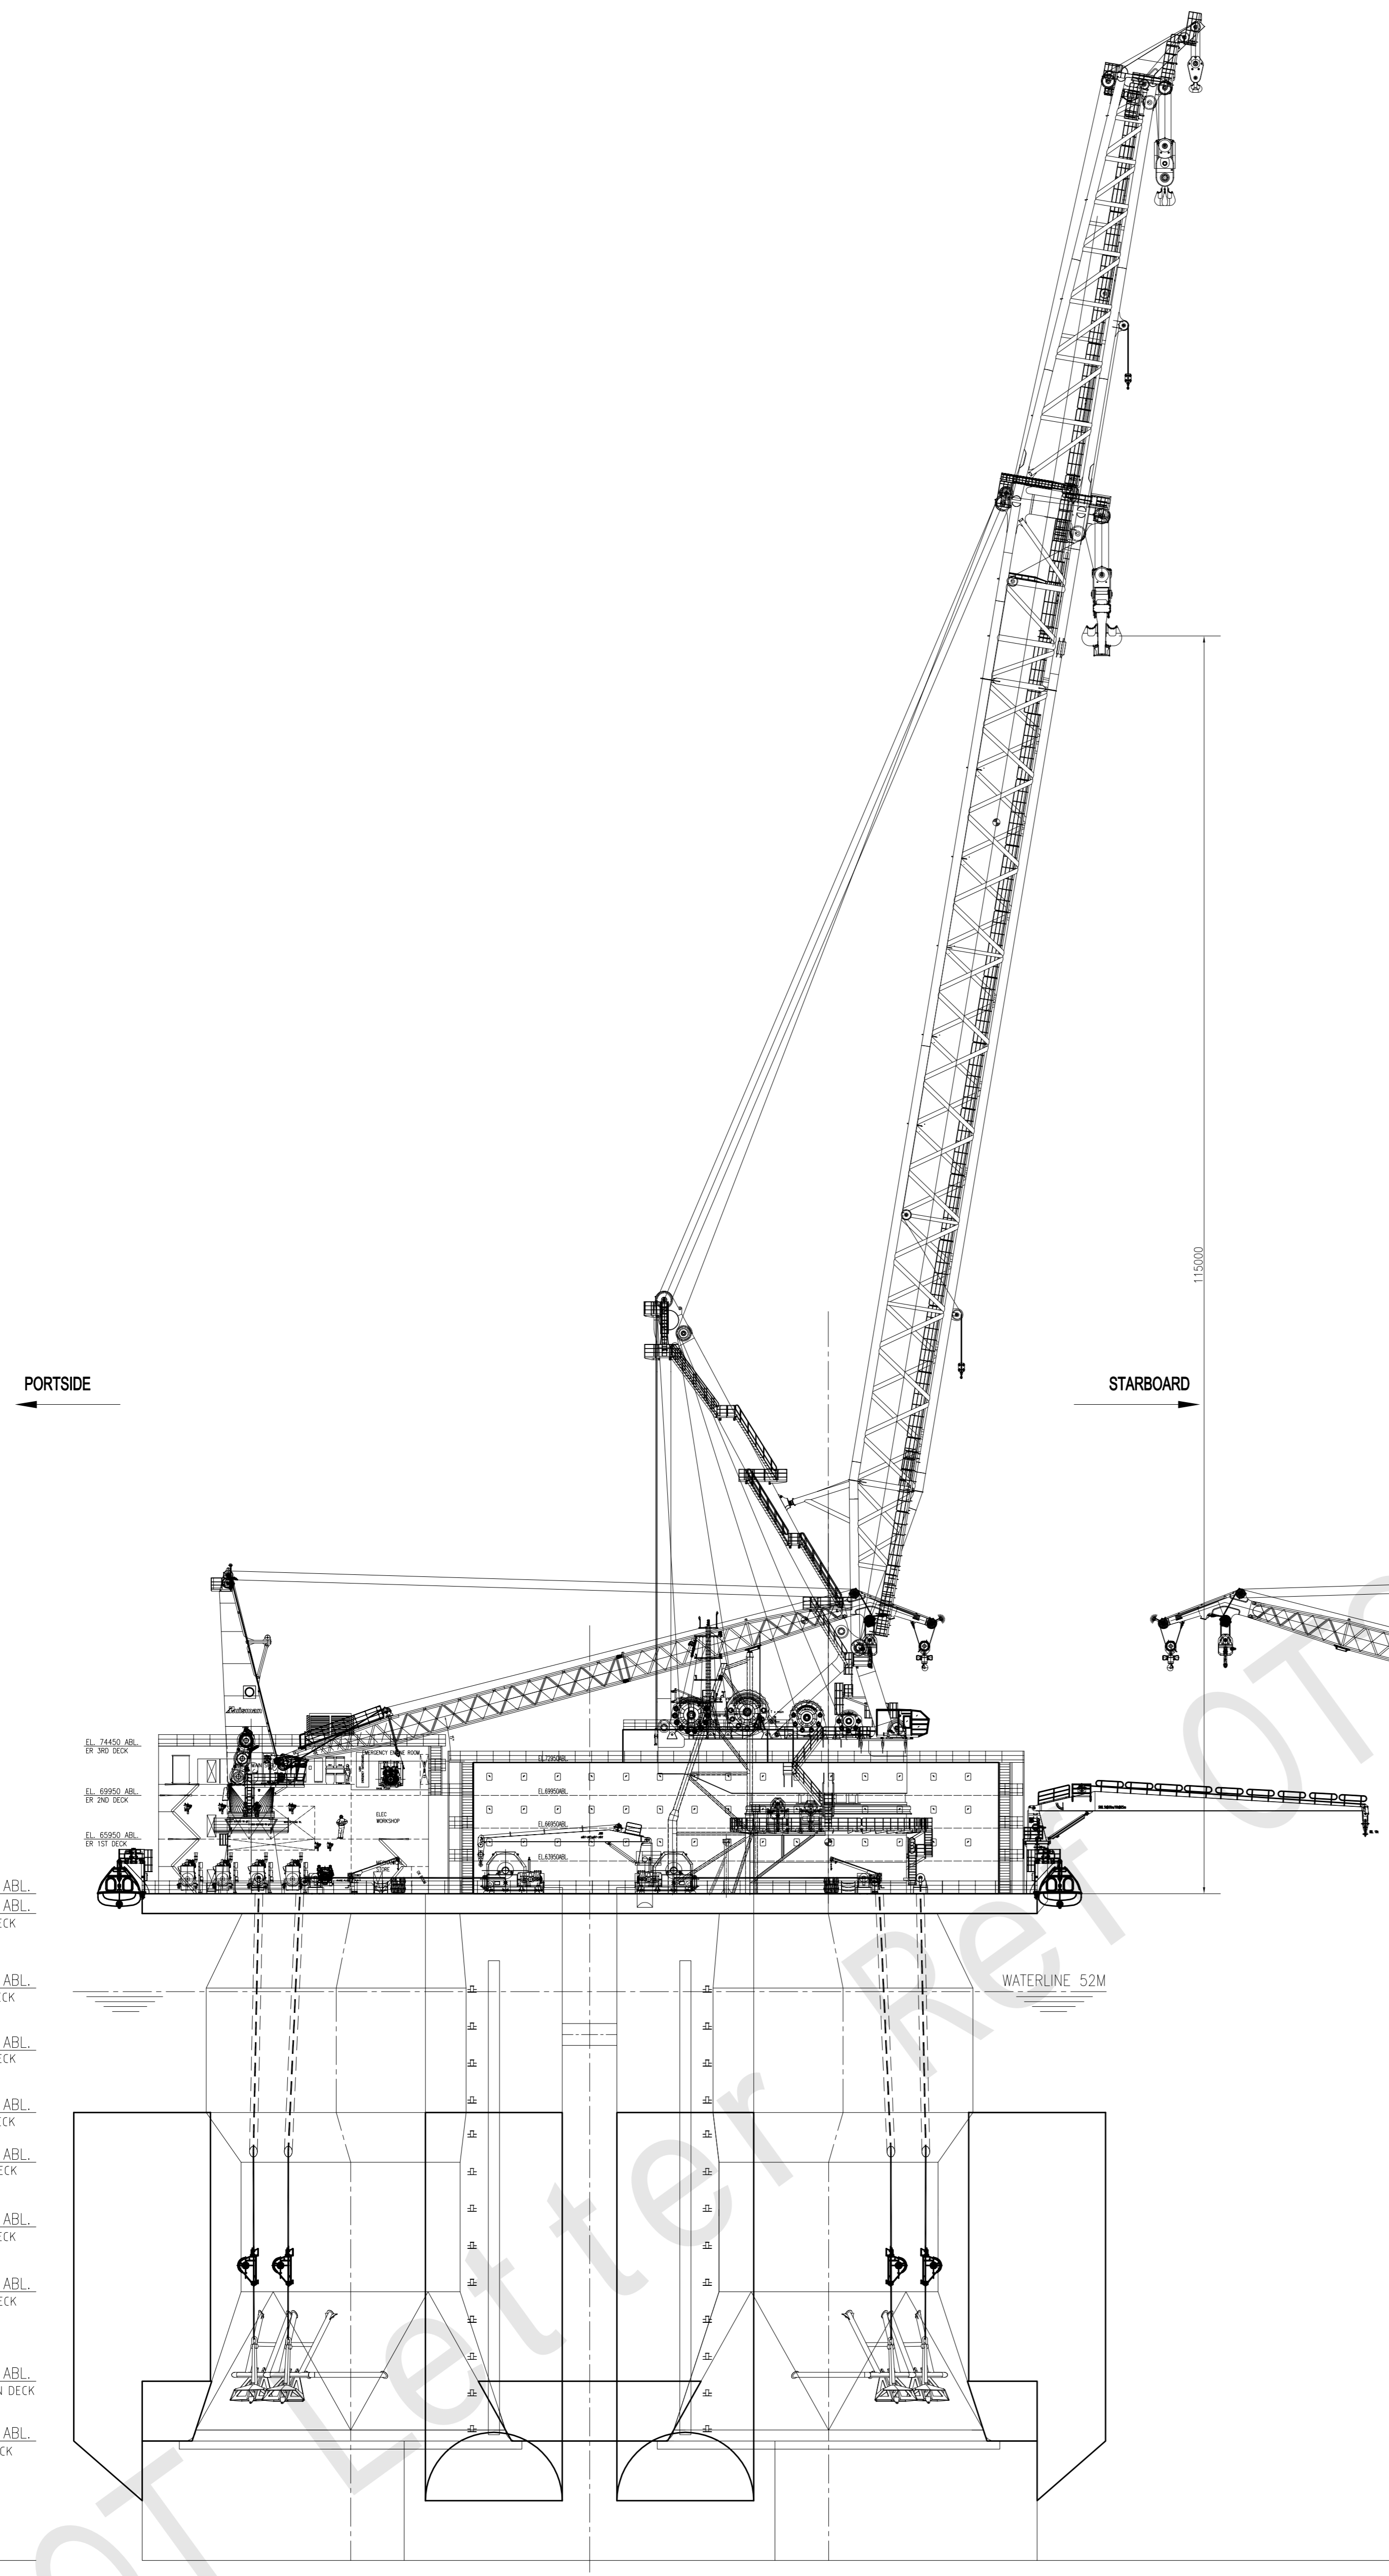

PROFILE VIEW
LOOKING FROM AFT TO FORE

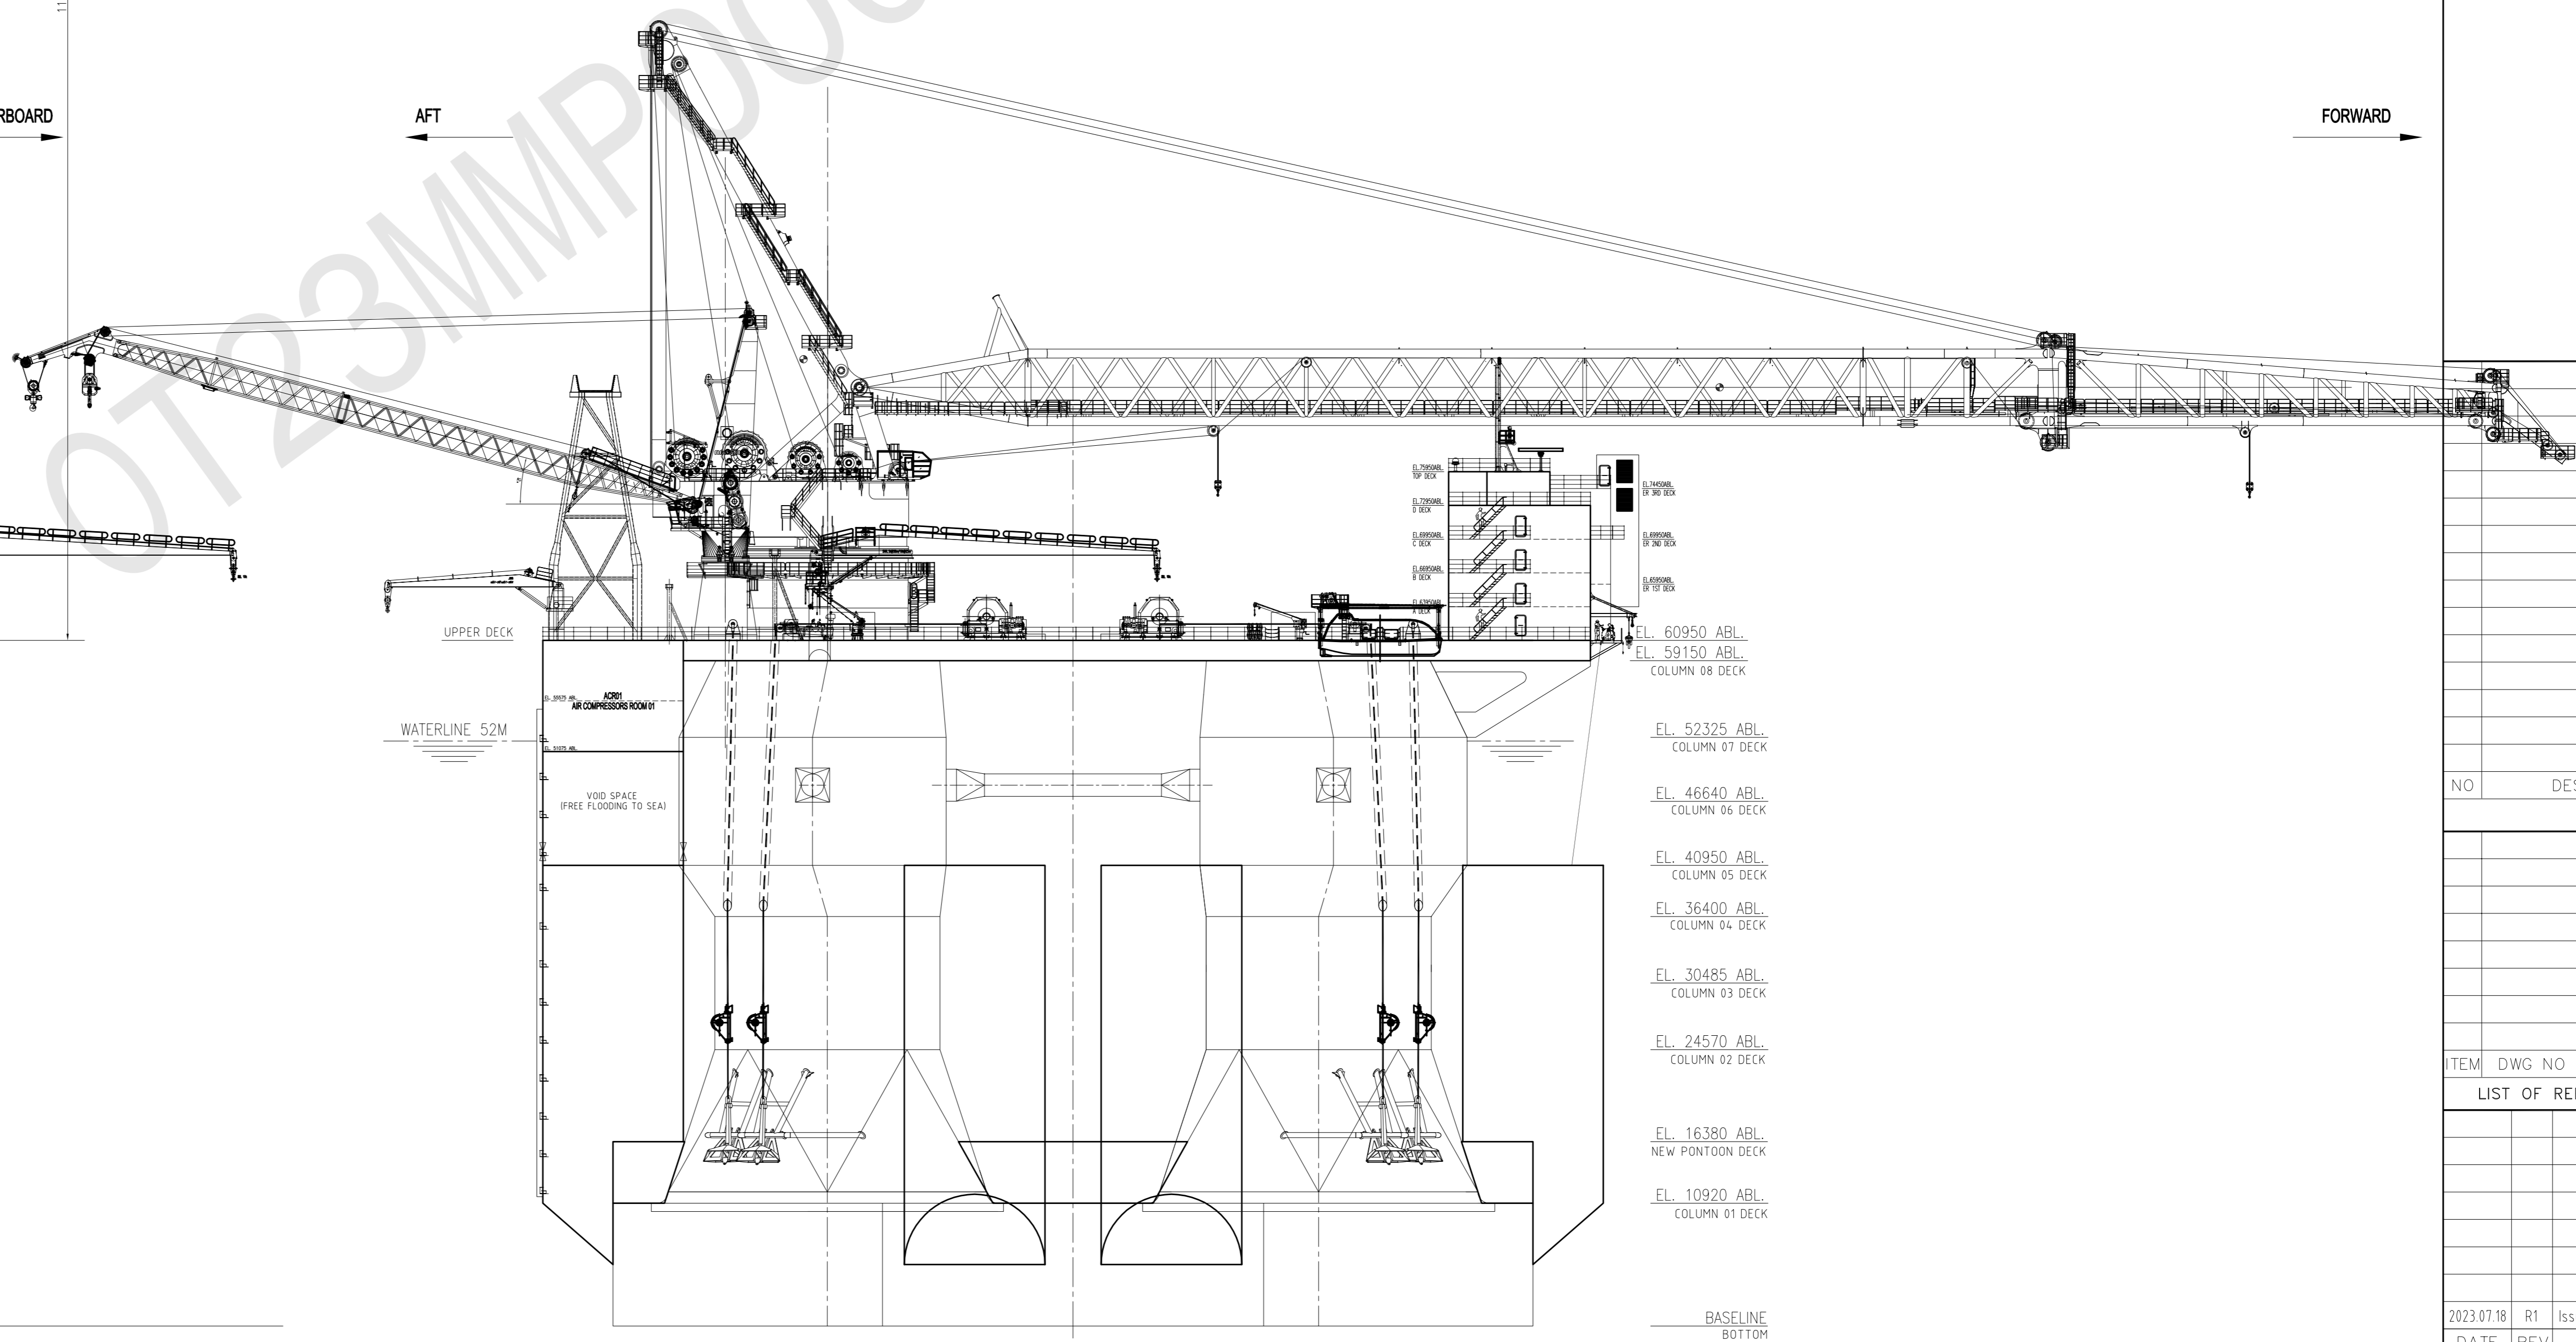



PROFILE VIEW
LOOKING FROM SB TO PS

NO	DESCRIPTIONS & NOTES	BY	DATE
LIST OF ALTERATIONS			

ITEM	DWG NO	DRAWING NAME OR DOCUMENTS TITLE
LIST OF REFERENCED DRAWINGS AND DOCUMENTS		


DATE	REV	DESCRIPTION	DWN	CHKD	APPD
2023.07.18	R1	Issued for approval			

DWG TITLE	DWG No	REV No	SCALE	SHEET	TOTAL SHEETS
GENERAL ARRANGEMENT 总布置图	N062-000-100-G-04-010	1/1	1:350	1/4	1/4

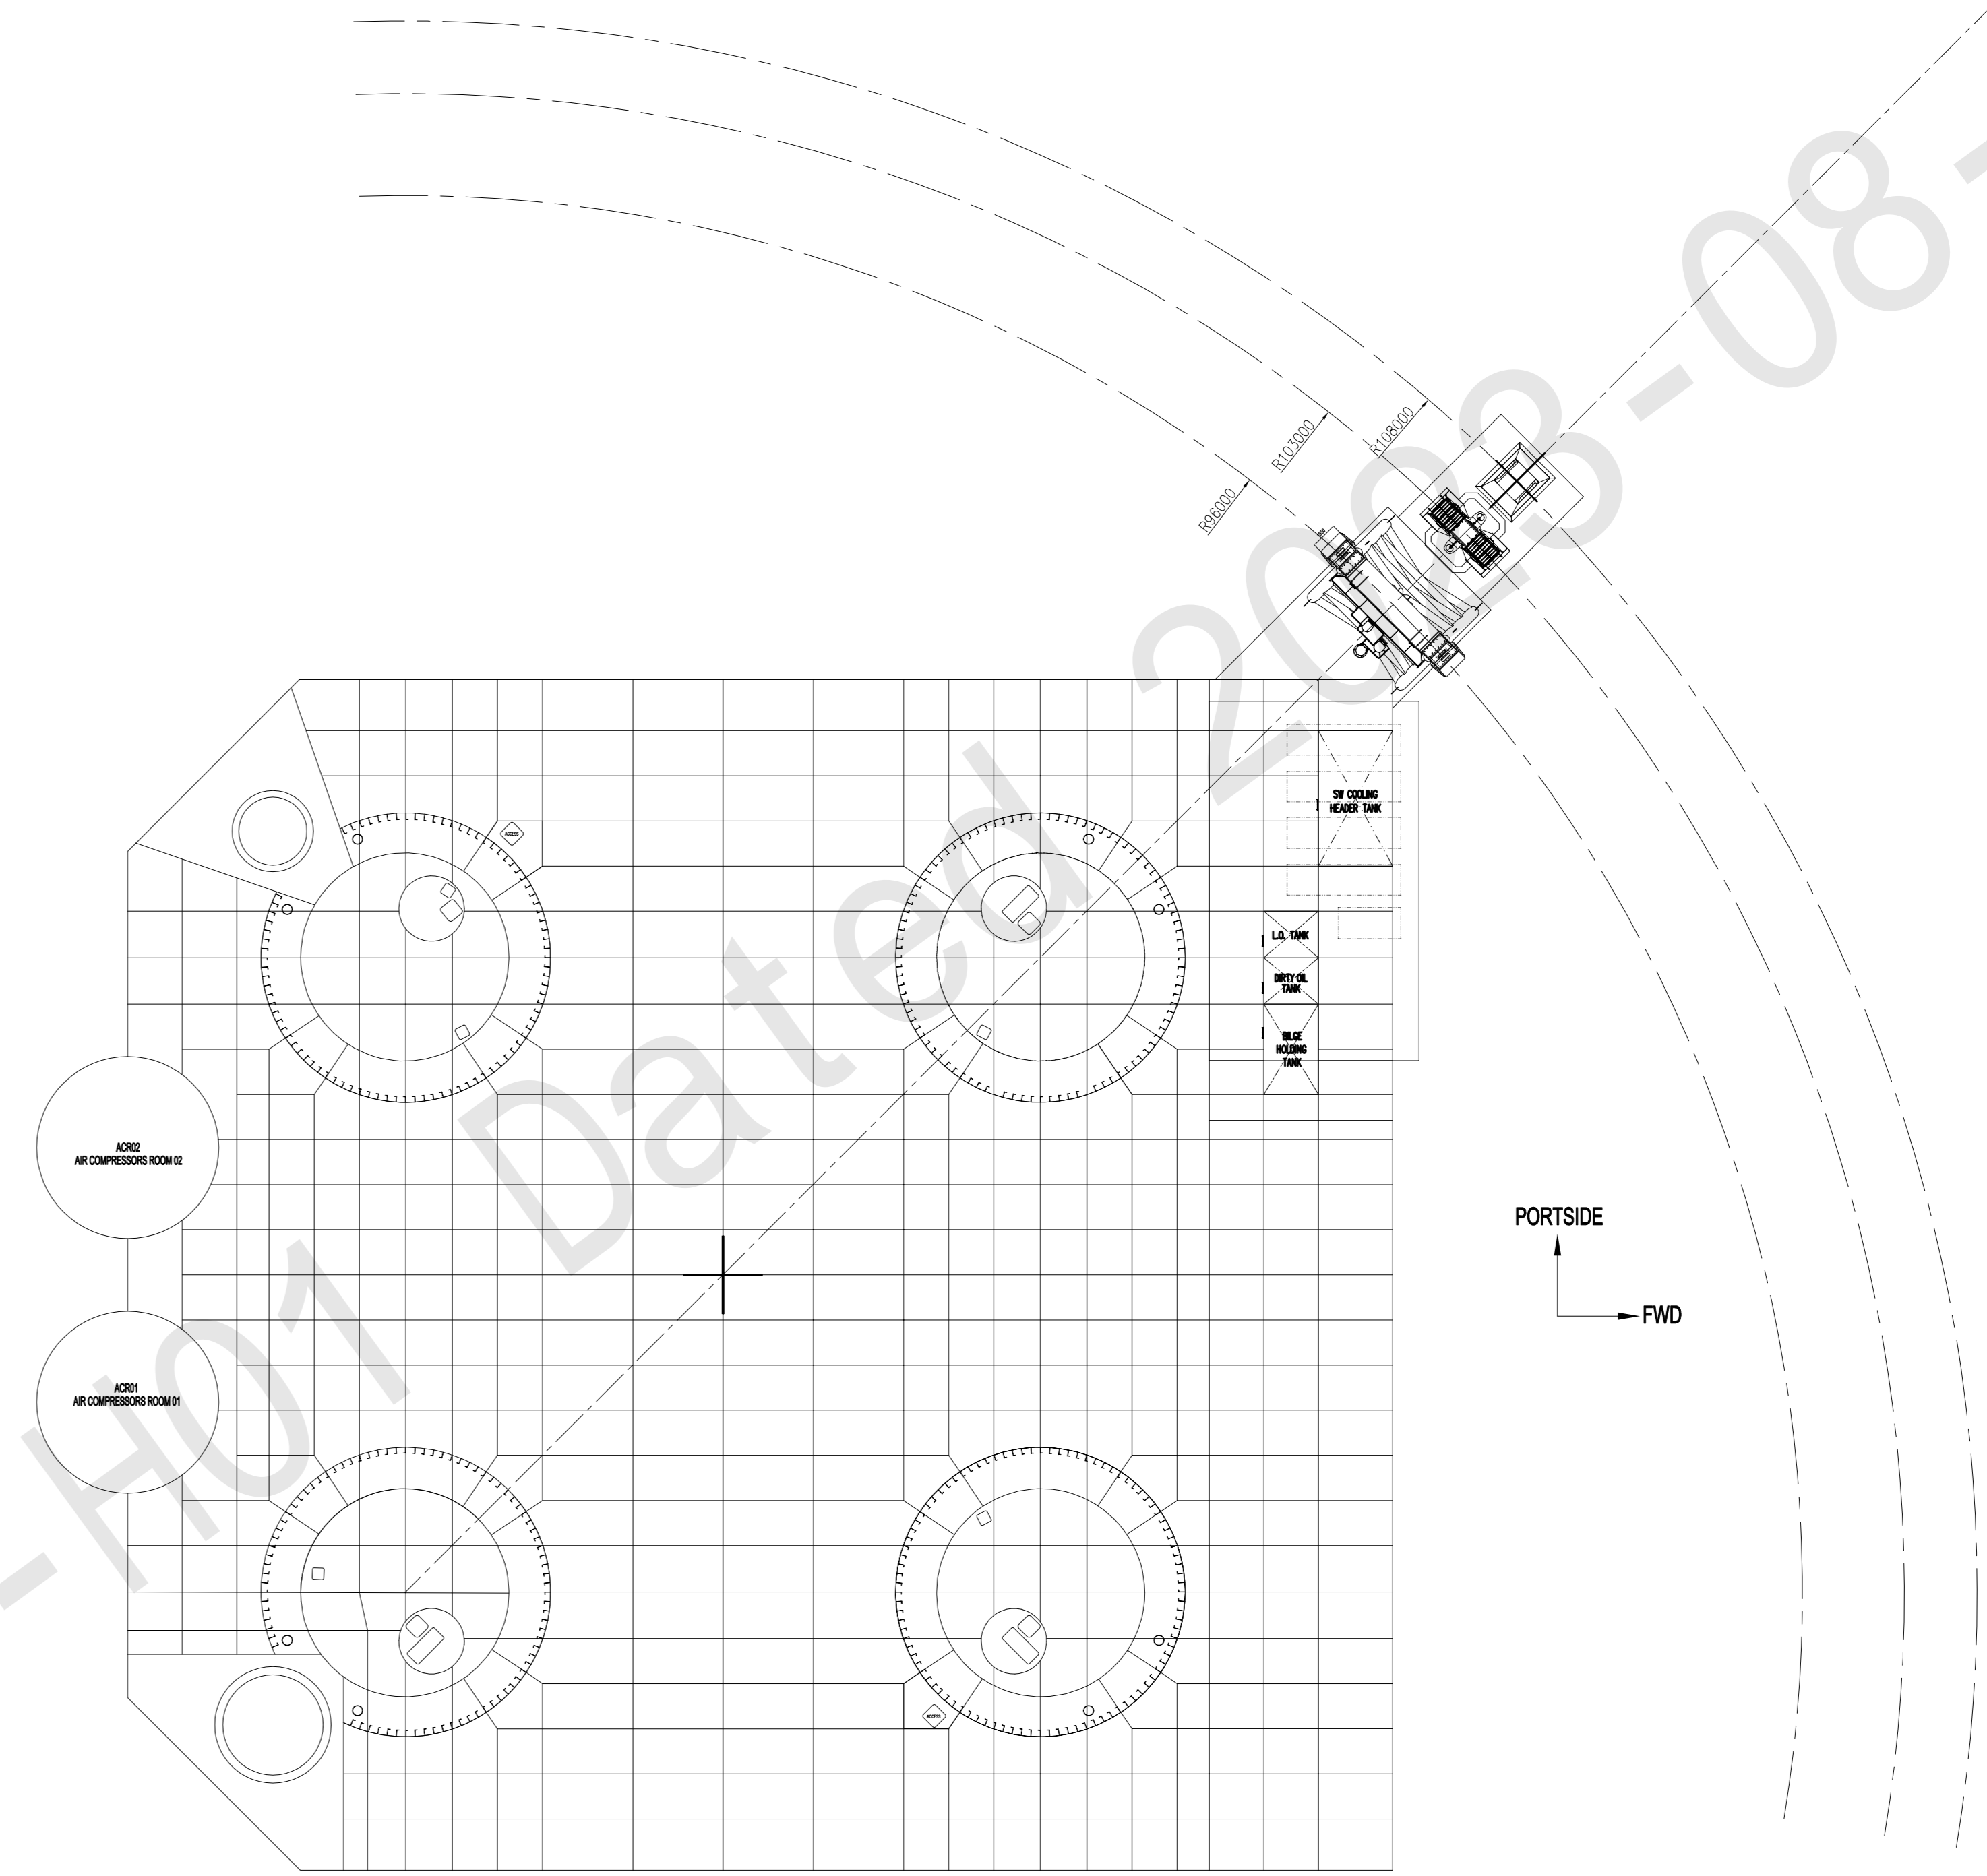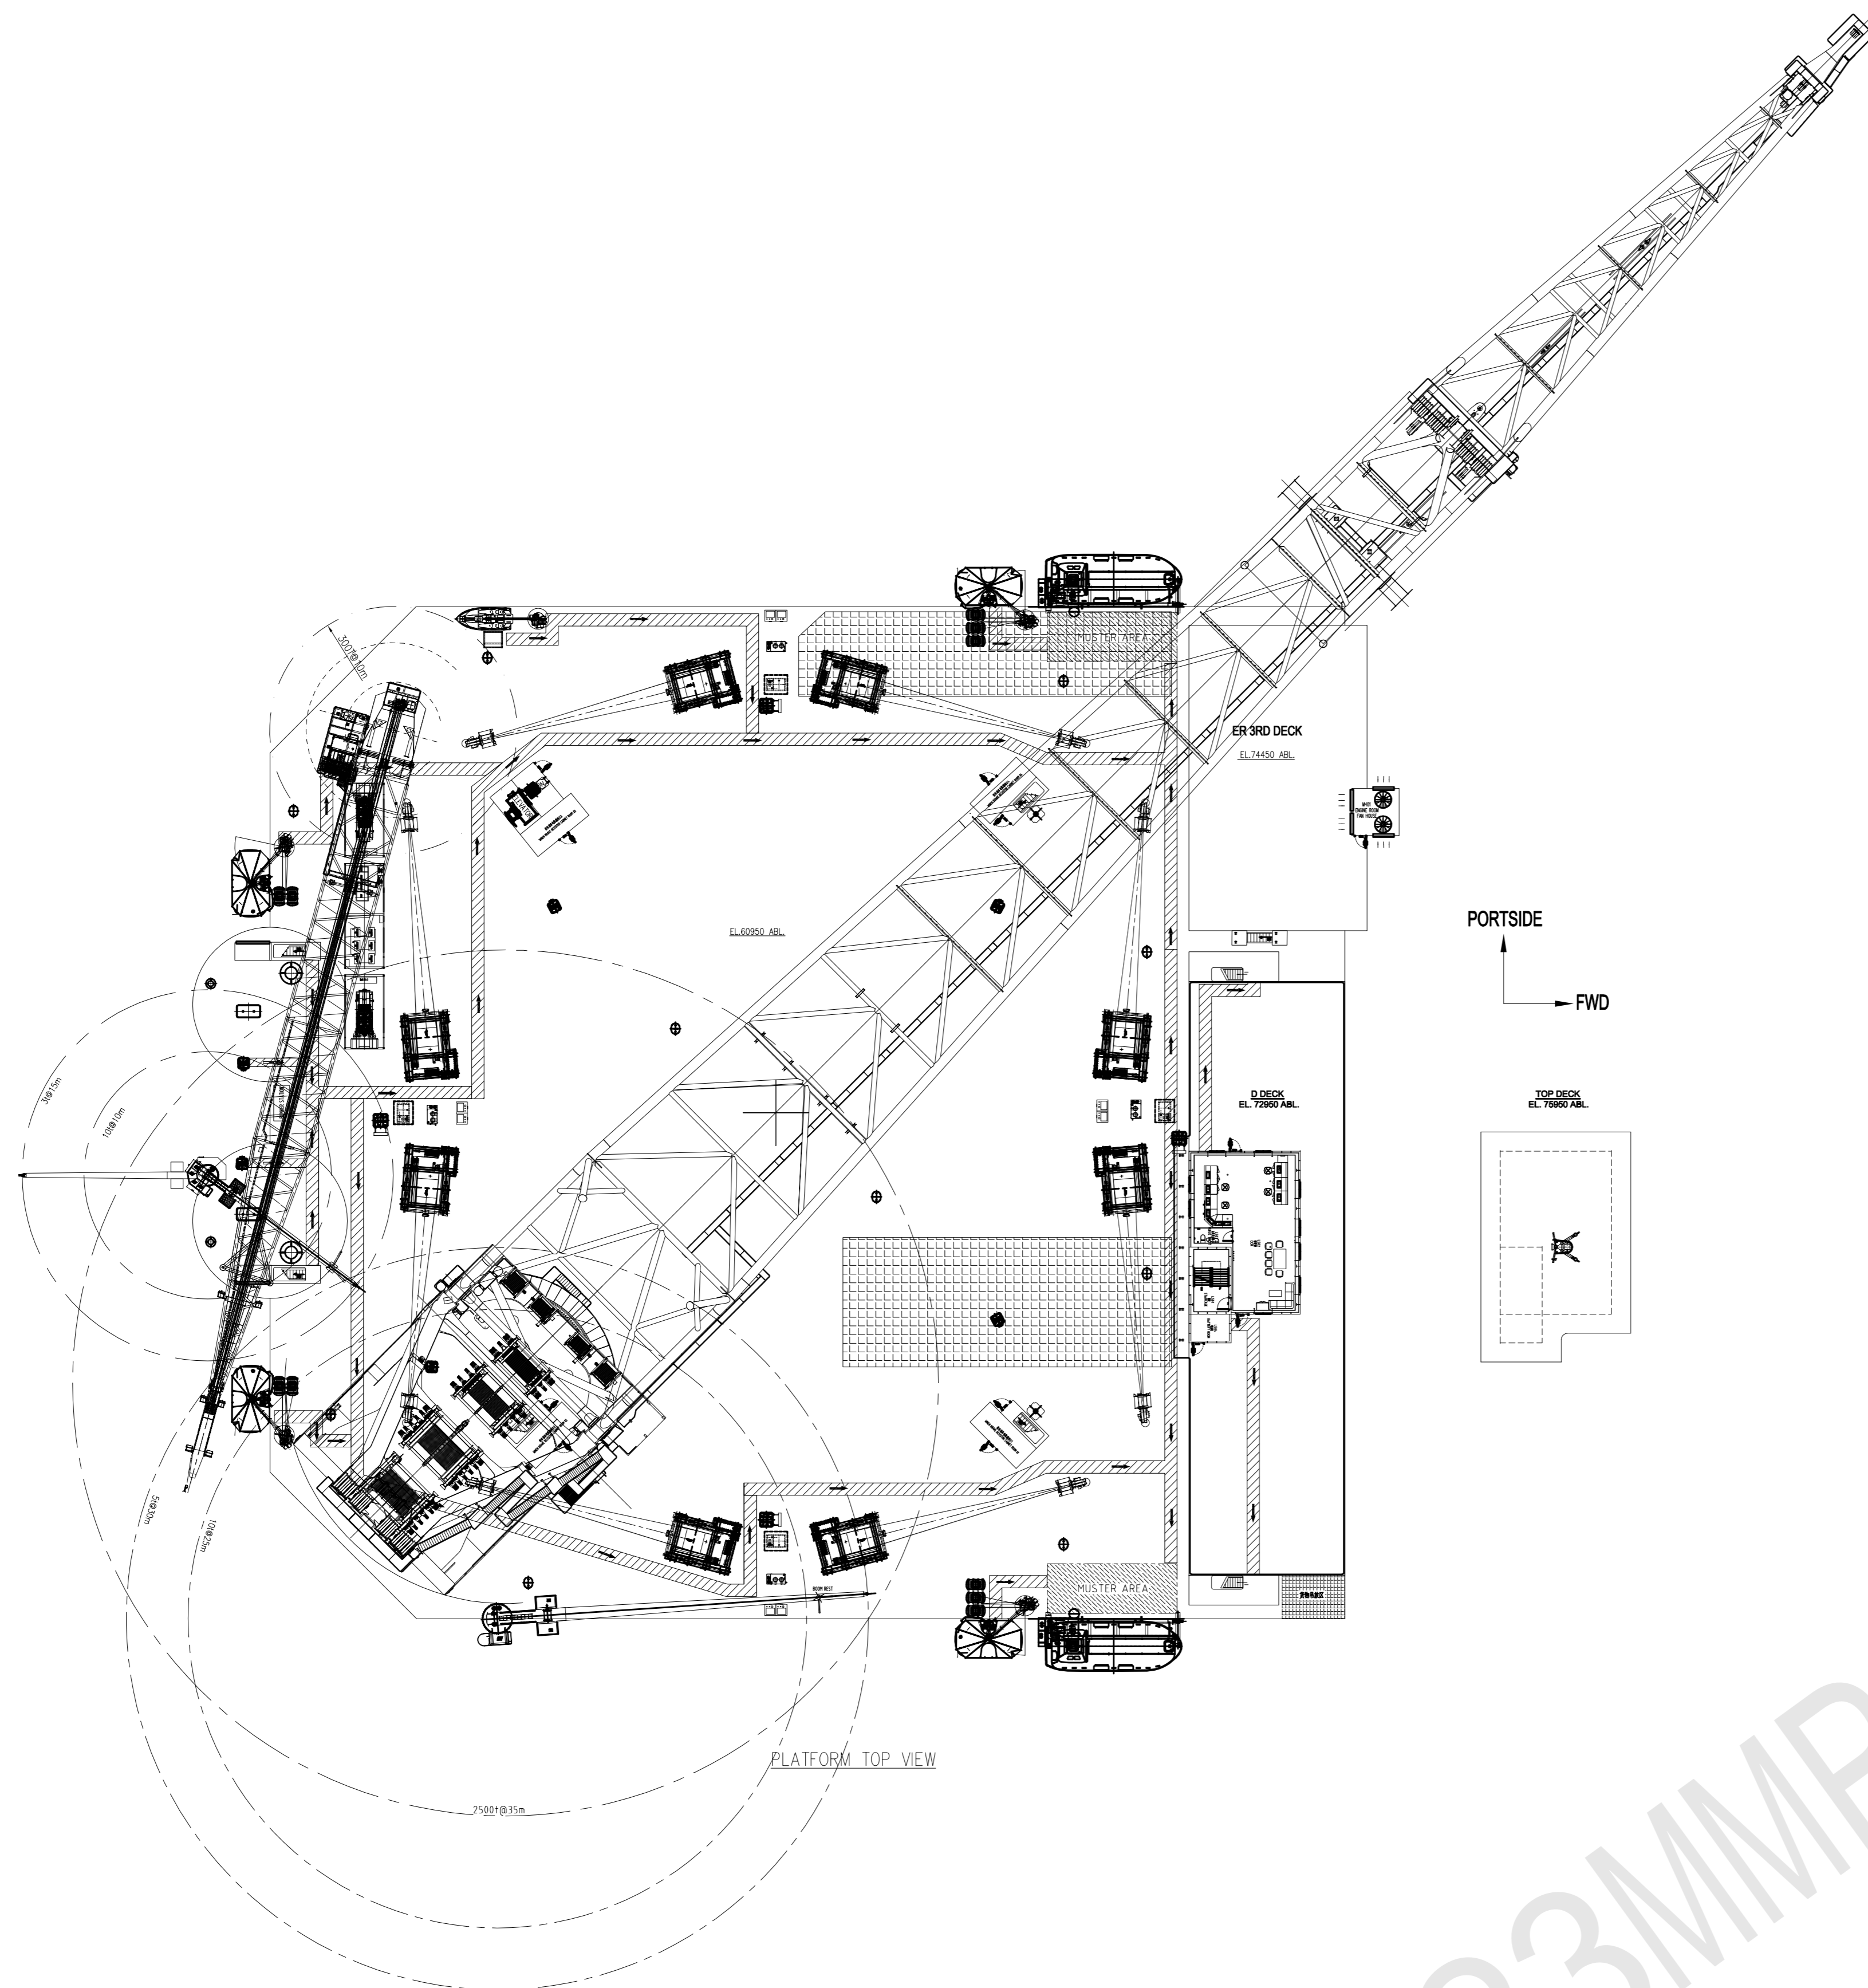


PLAN VIEW AT 59150
INSIDE DECKBOX






- EL. 60950 ABL
EL. 59150 ABL
COLUMN 08 DECK
- EL. 52325 ABL
COLUMN 07 DECK
- EL. 46640 ABL
COLUMN 06 DECK
- EL. 40950 ABL
COLUMN 05 DECK
- EL. 36400 ABL
COLUMN 04 DECK
- EL. 30485 ABL
COLUMN 03 DECK
- EL. 24570 ABL
COLUMN 02 DECK
- EL. 16380 ABL
NEW PONTOON DECK
- EL. 10920 ABL
COLUMN 01 DECK

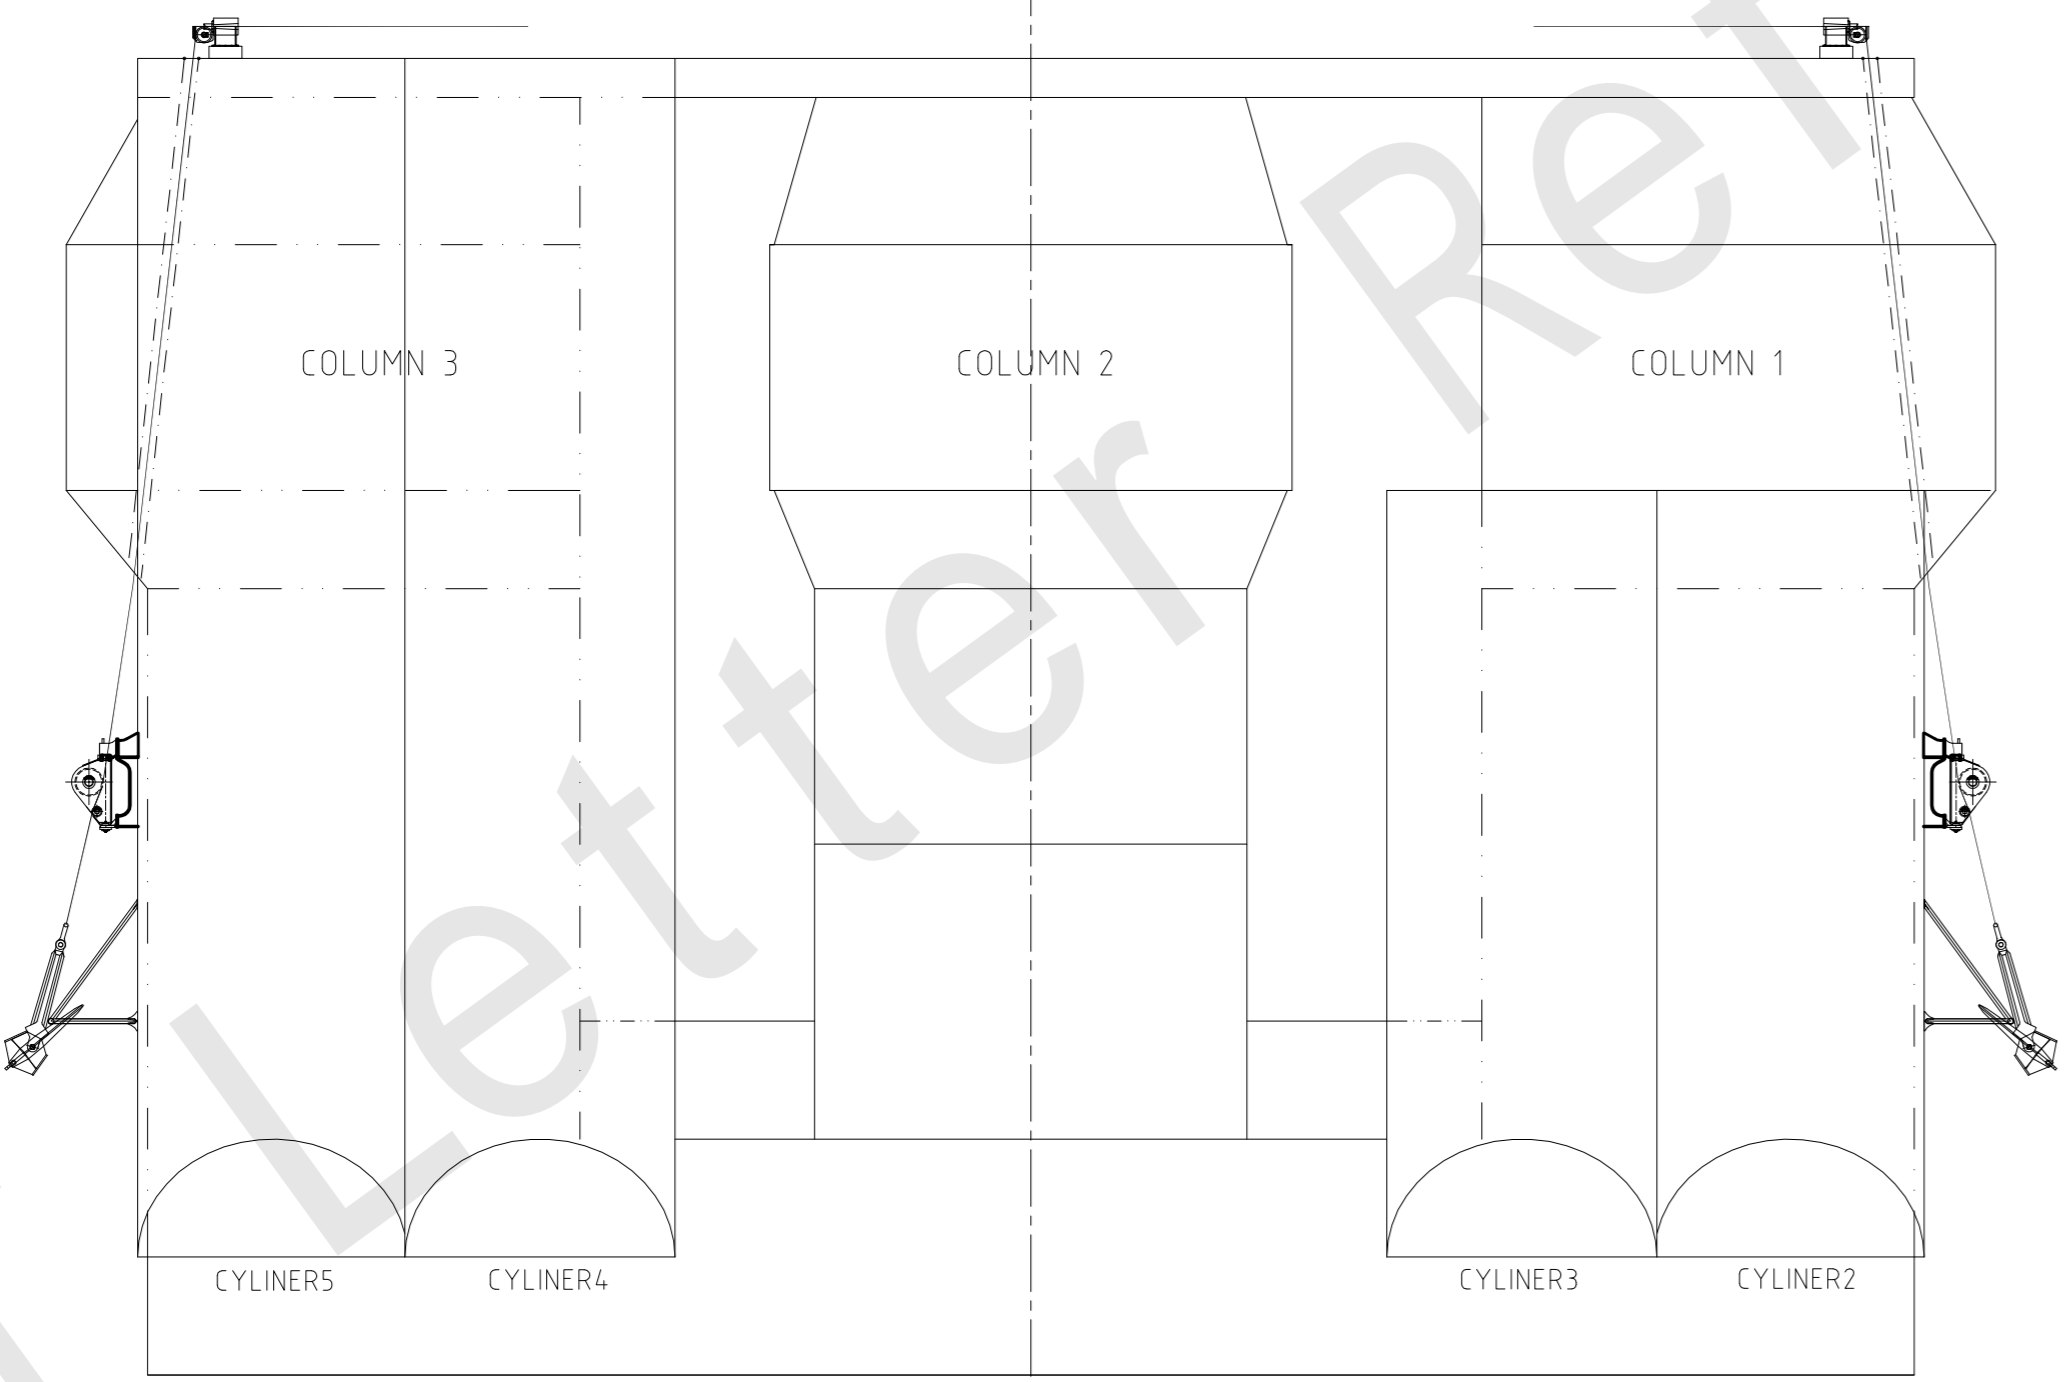

VIEW F
LOOKING FACE TO COLUMN 2

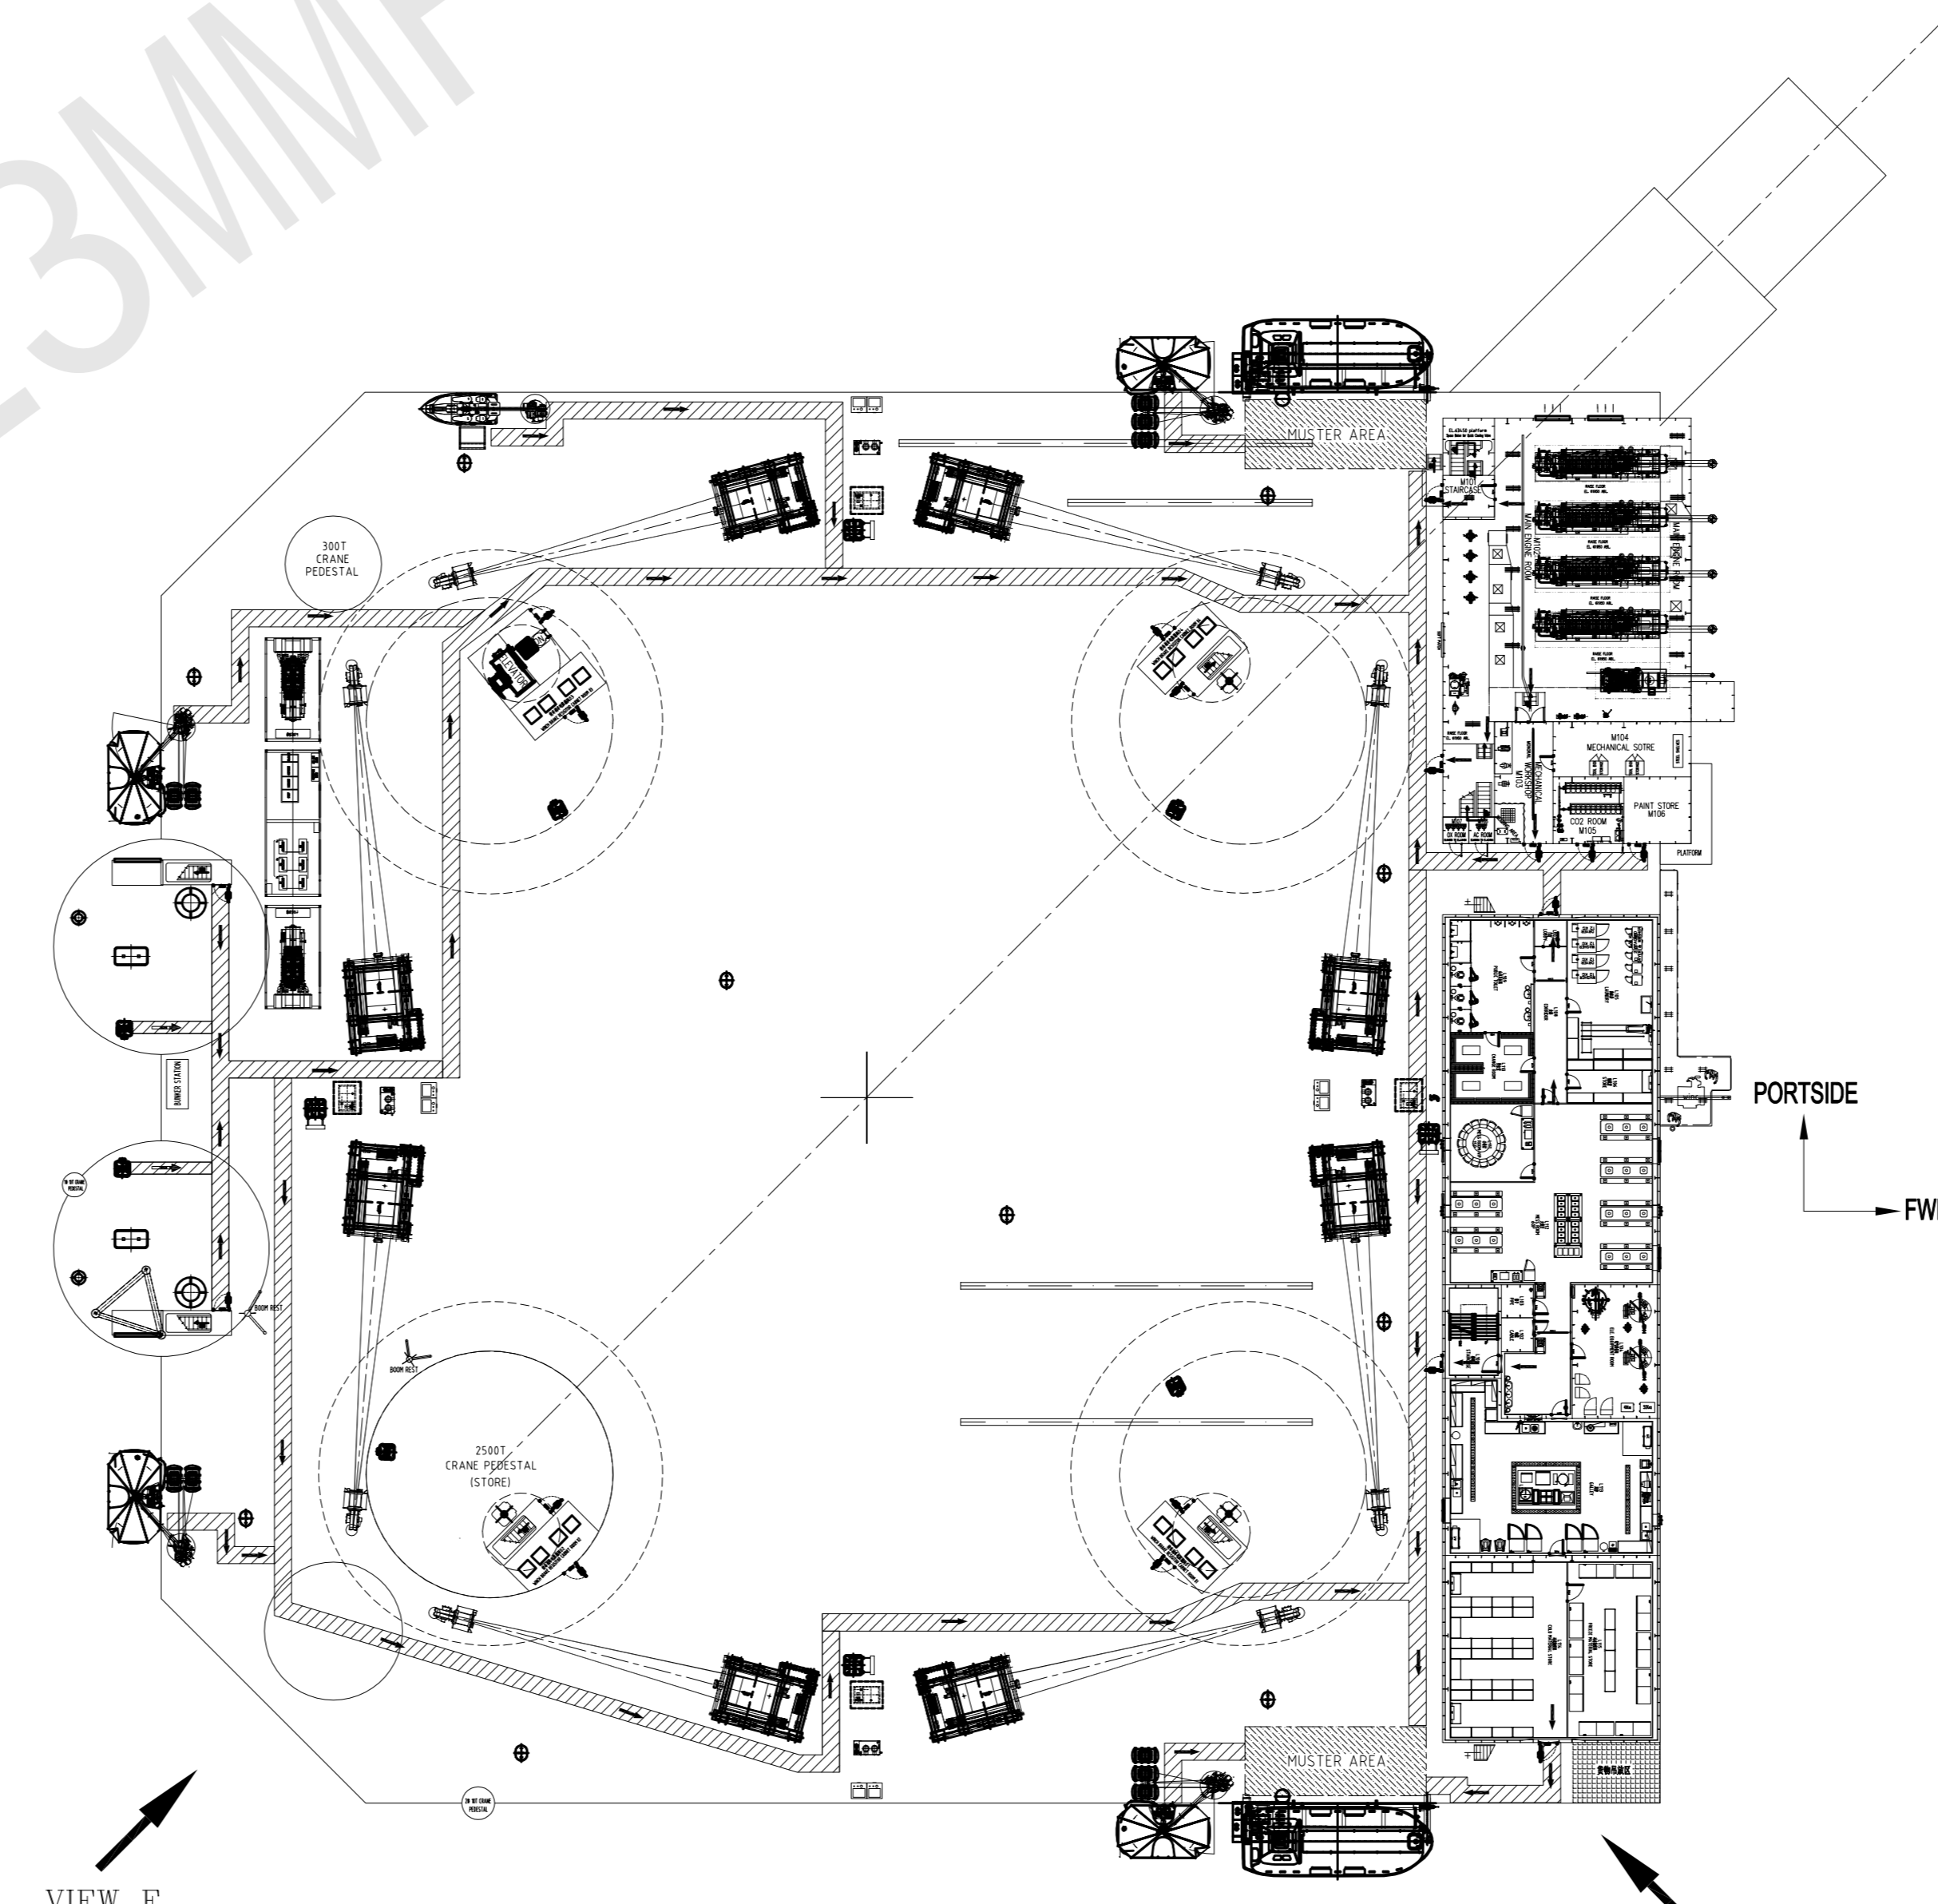


PLAN VIEW AT 60950
UPPER DECK

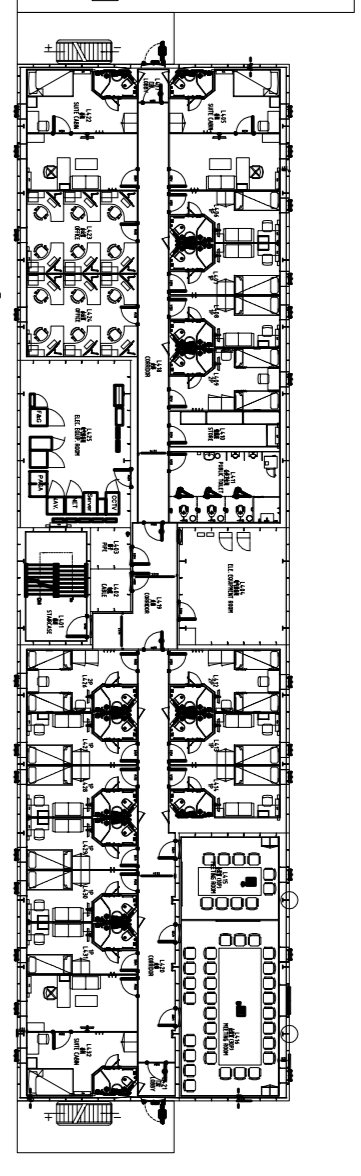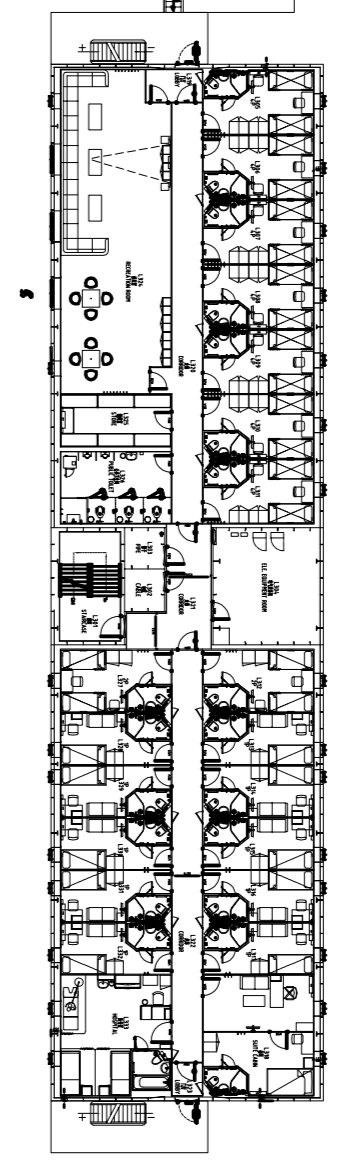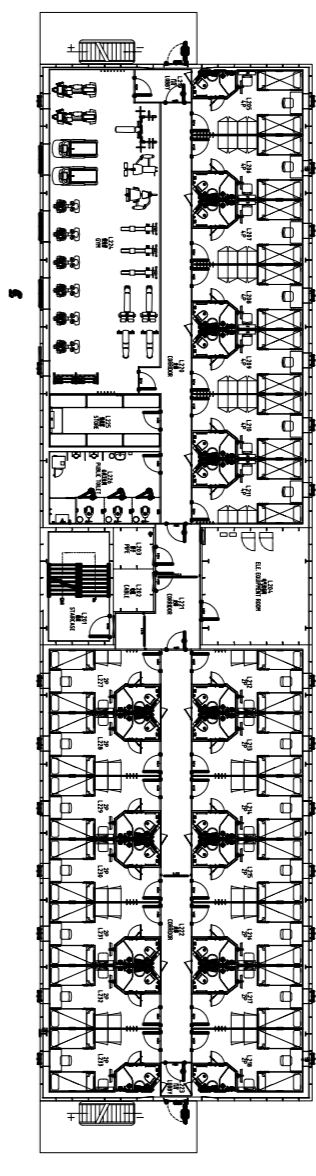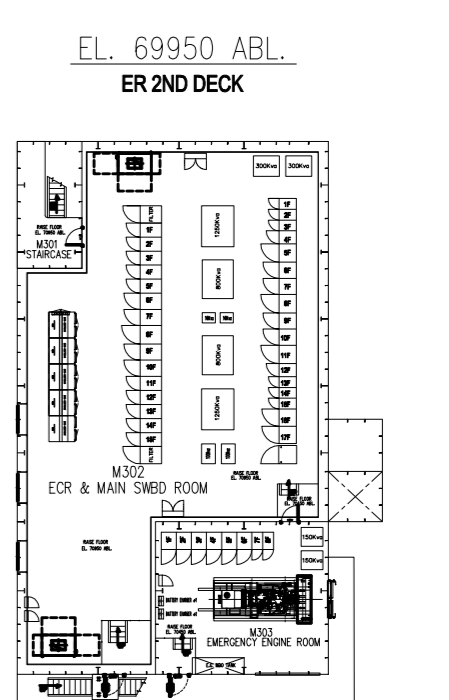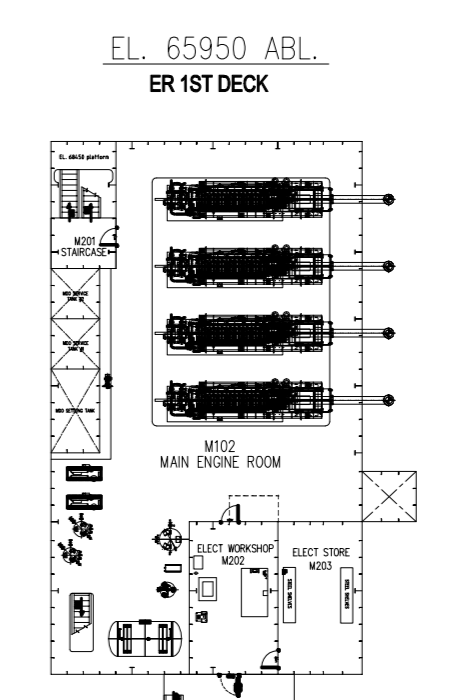


EL. 63950 ABL

EL. 66950 ABL


EL. 69950 ABL

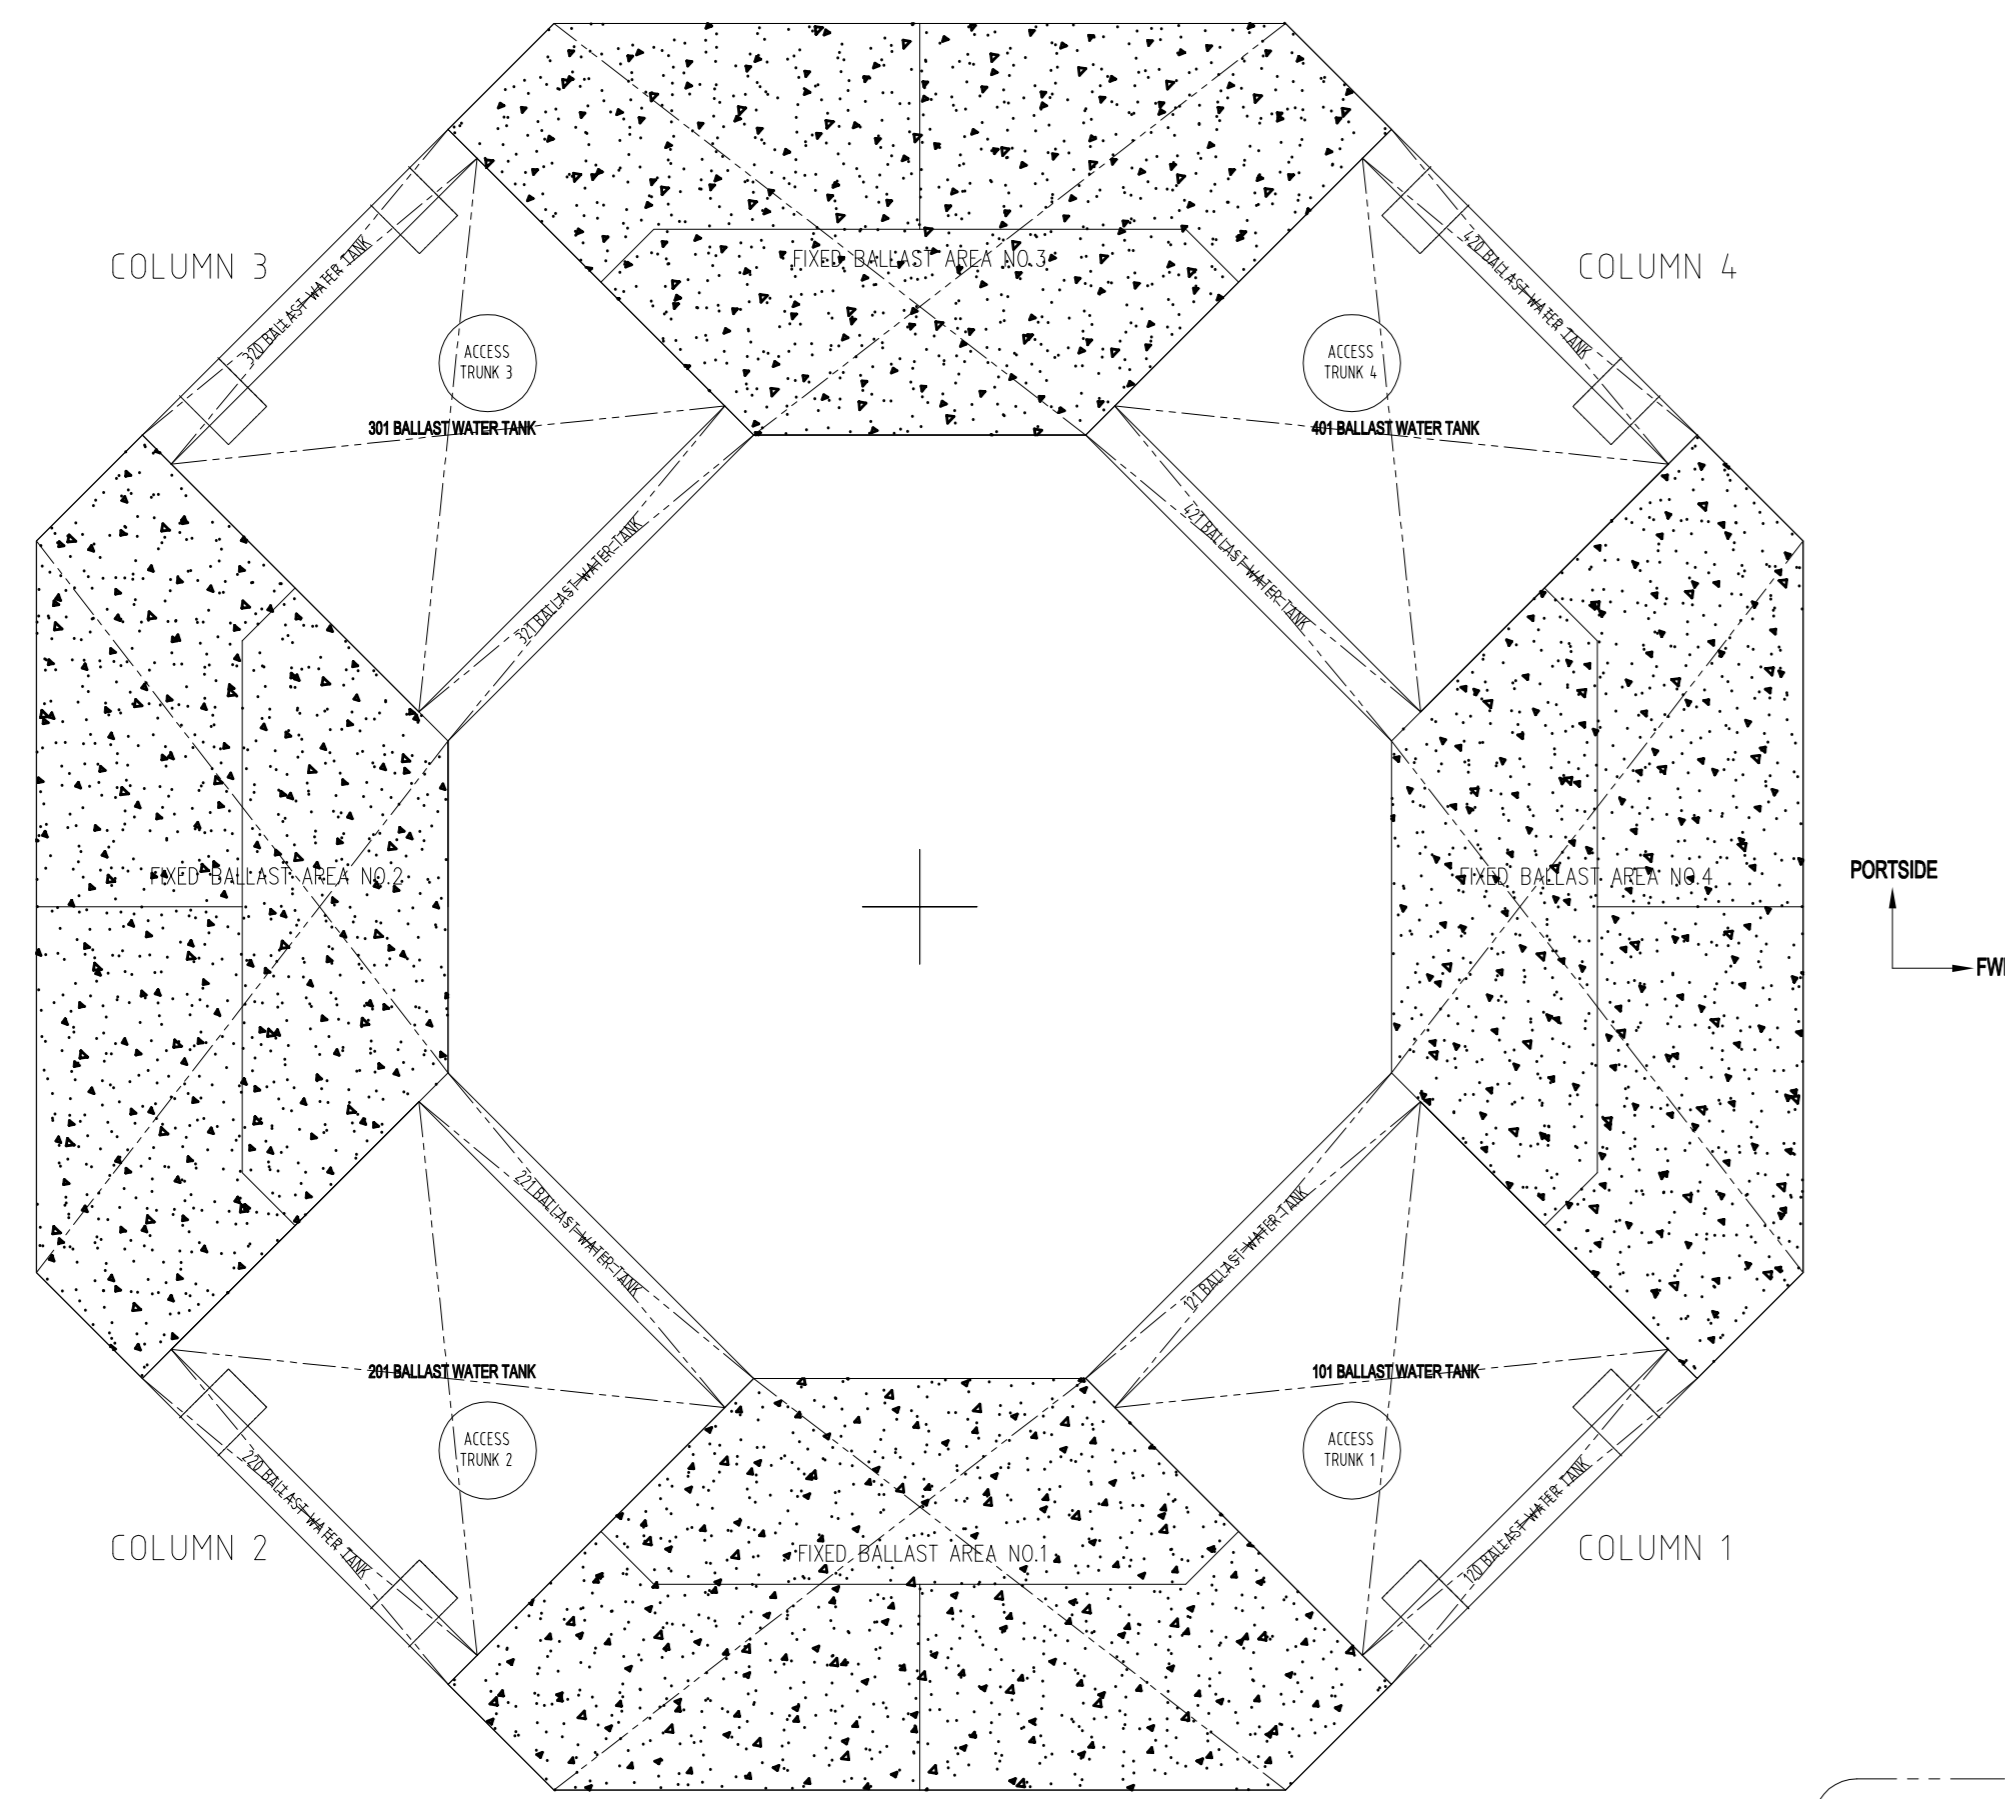



BOTTOM PLAN VIEW
FIXED-BALLAST TOP AT EL. 500ABL

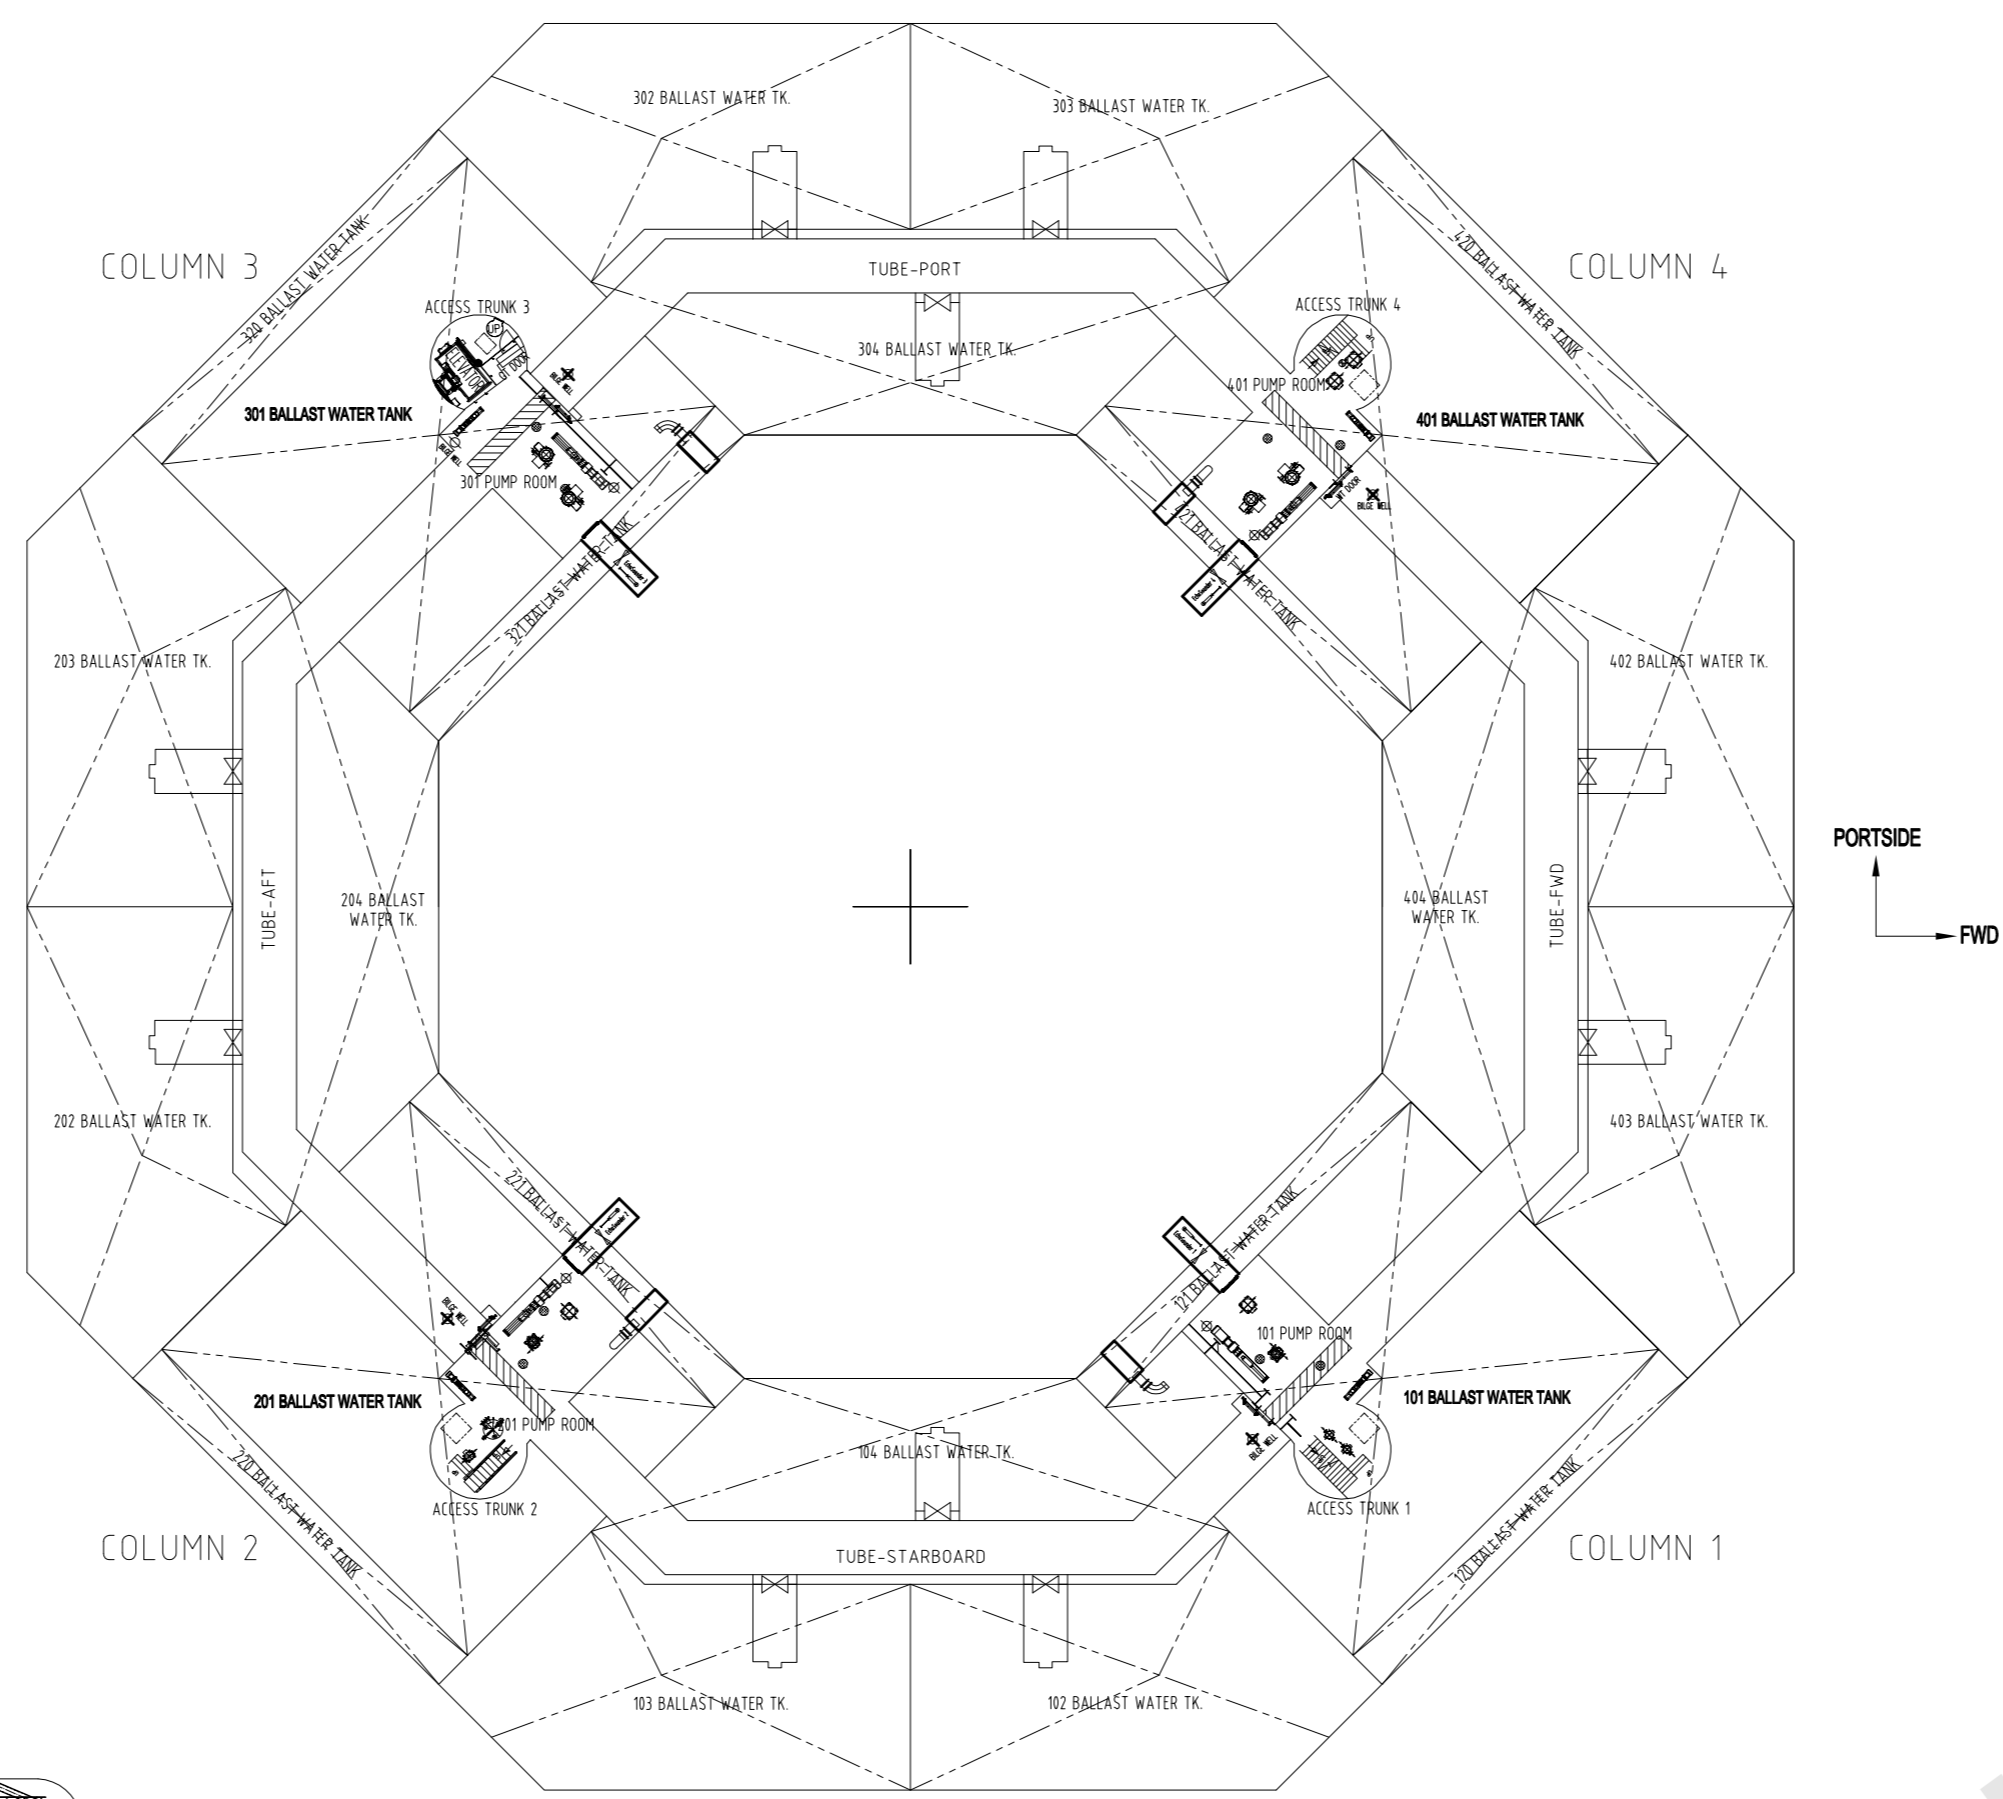


PLAN VIEW AT 3650

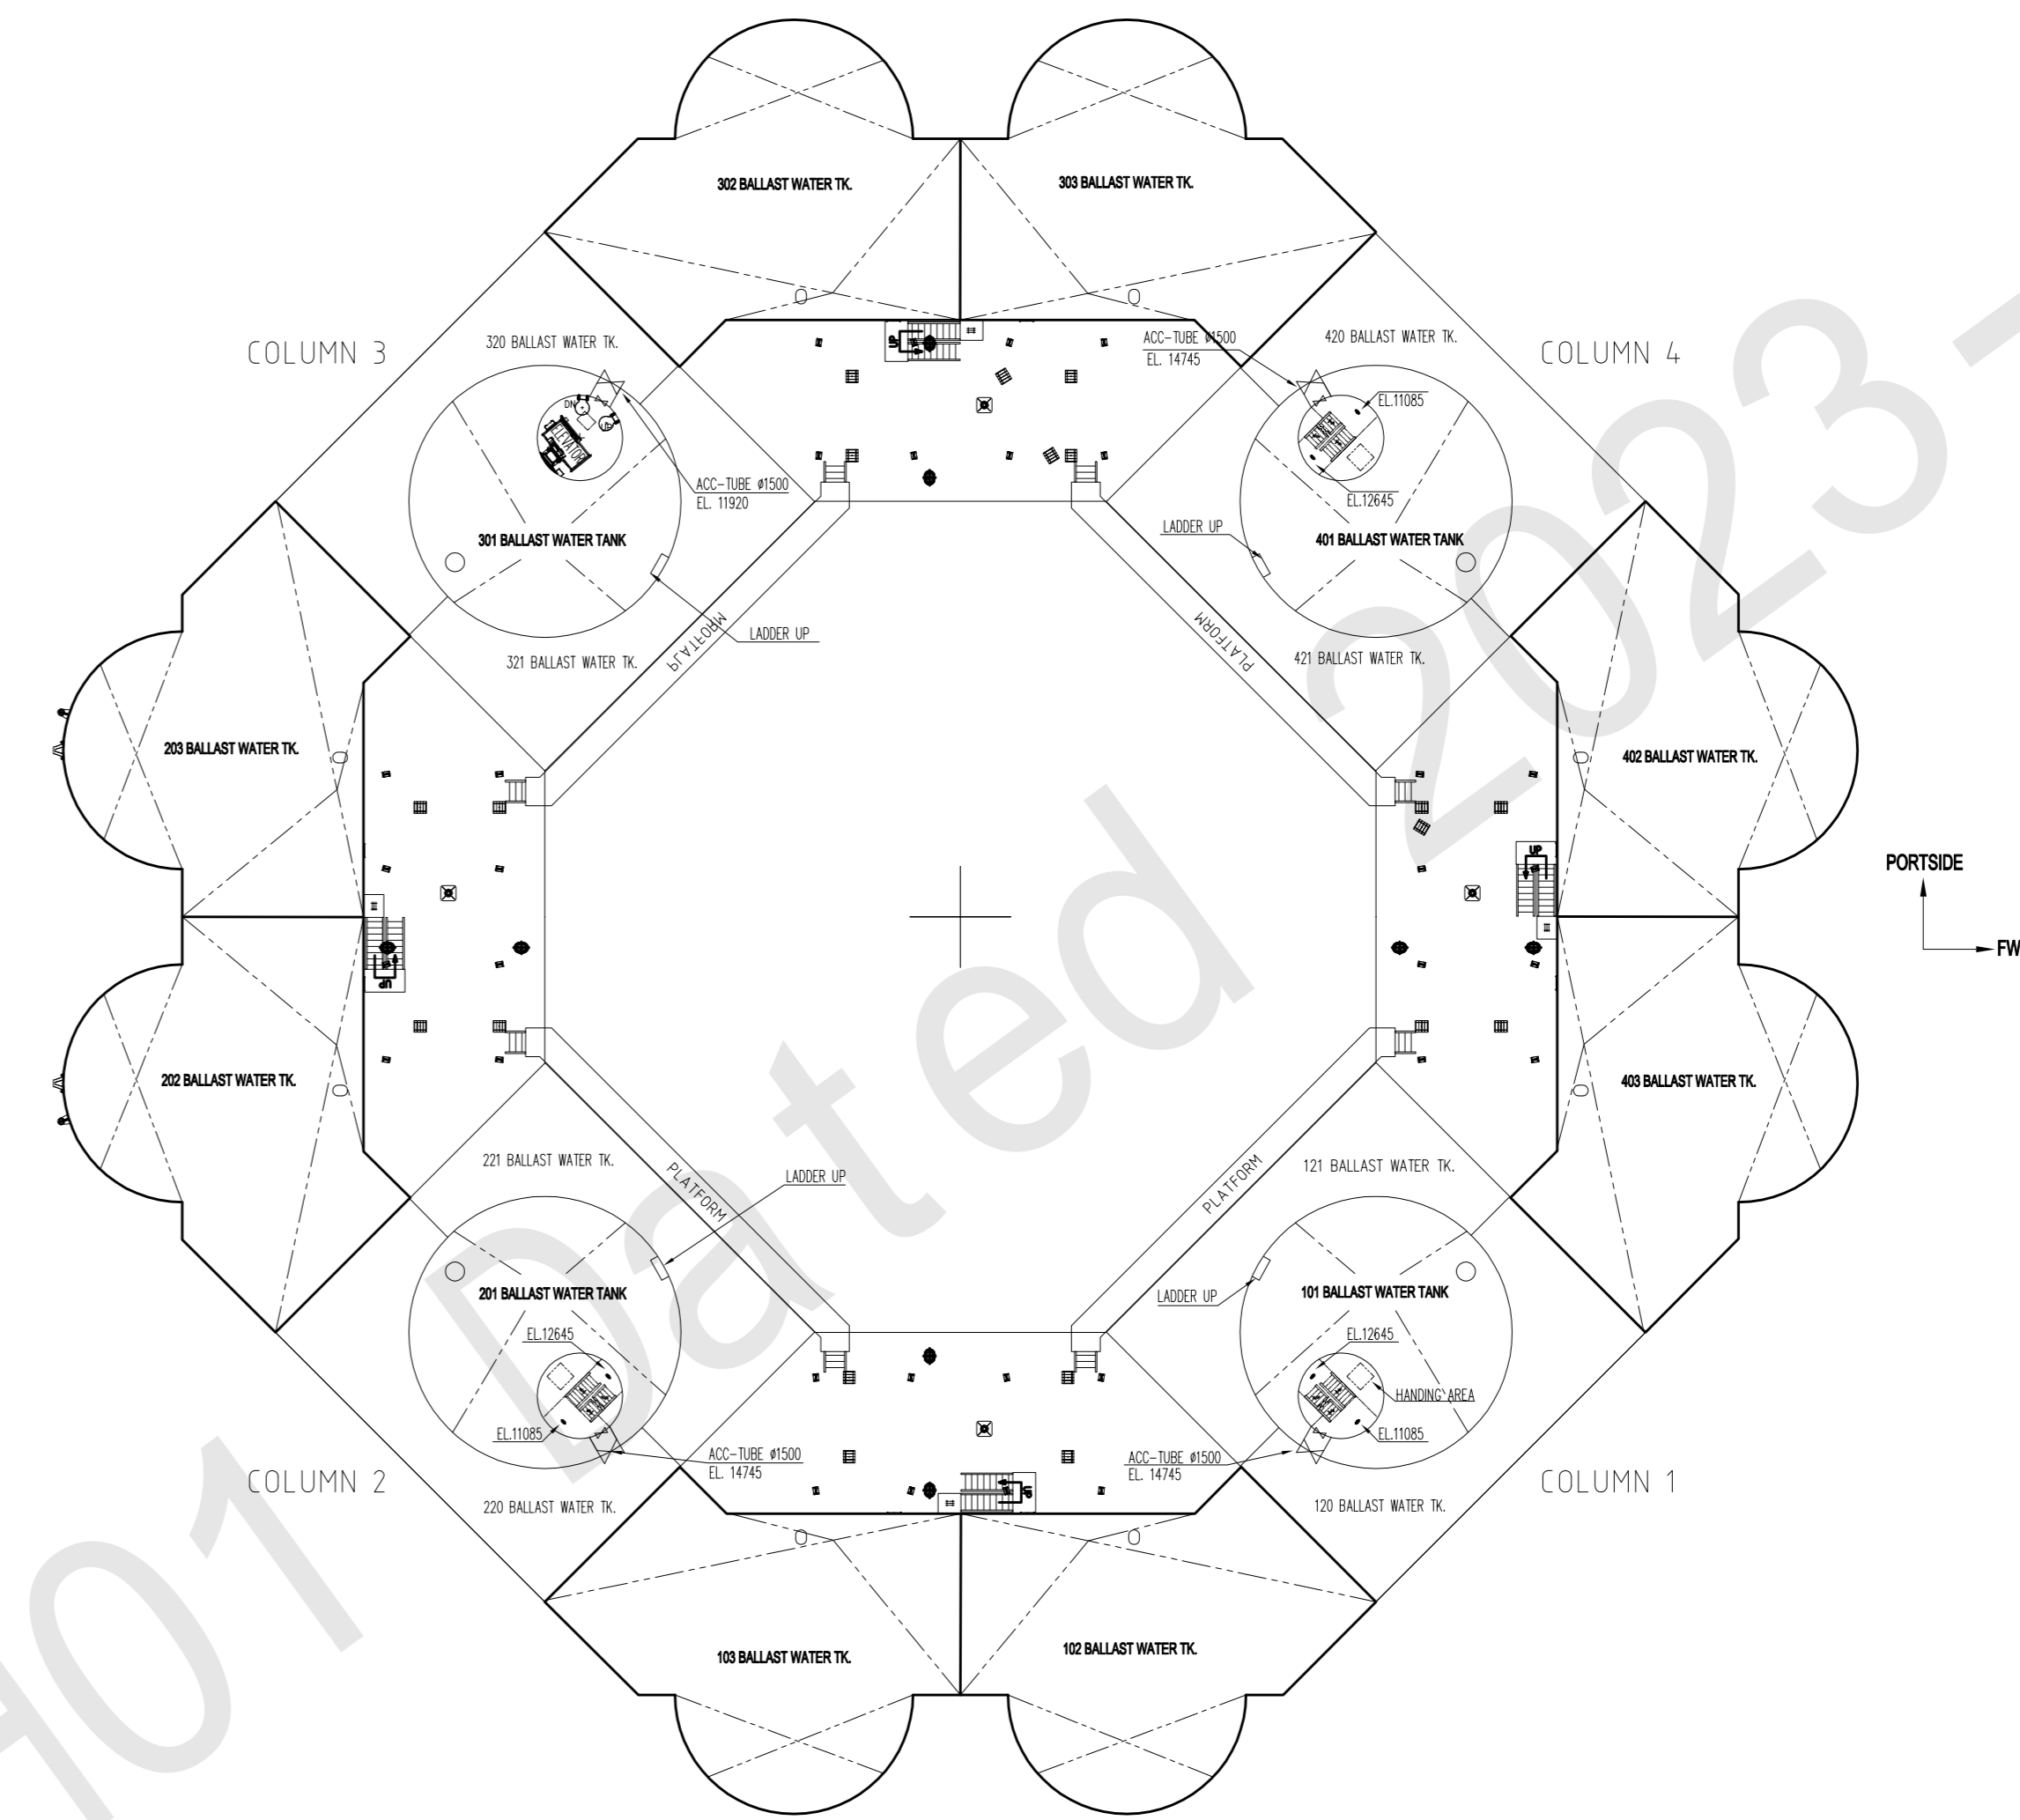


PLAN VIEW AT 10920

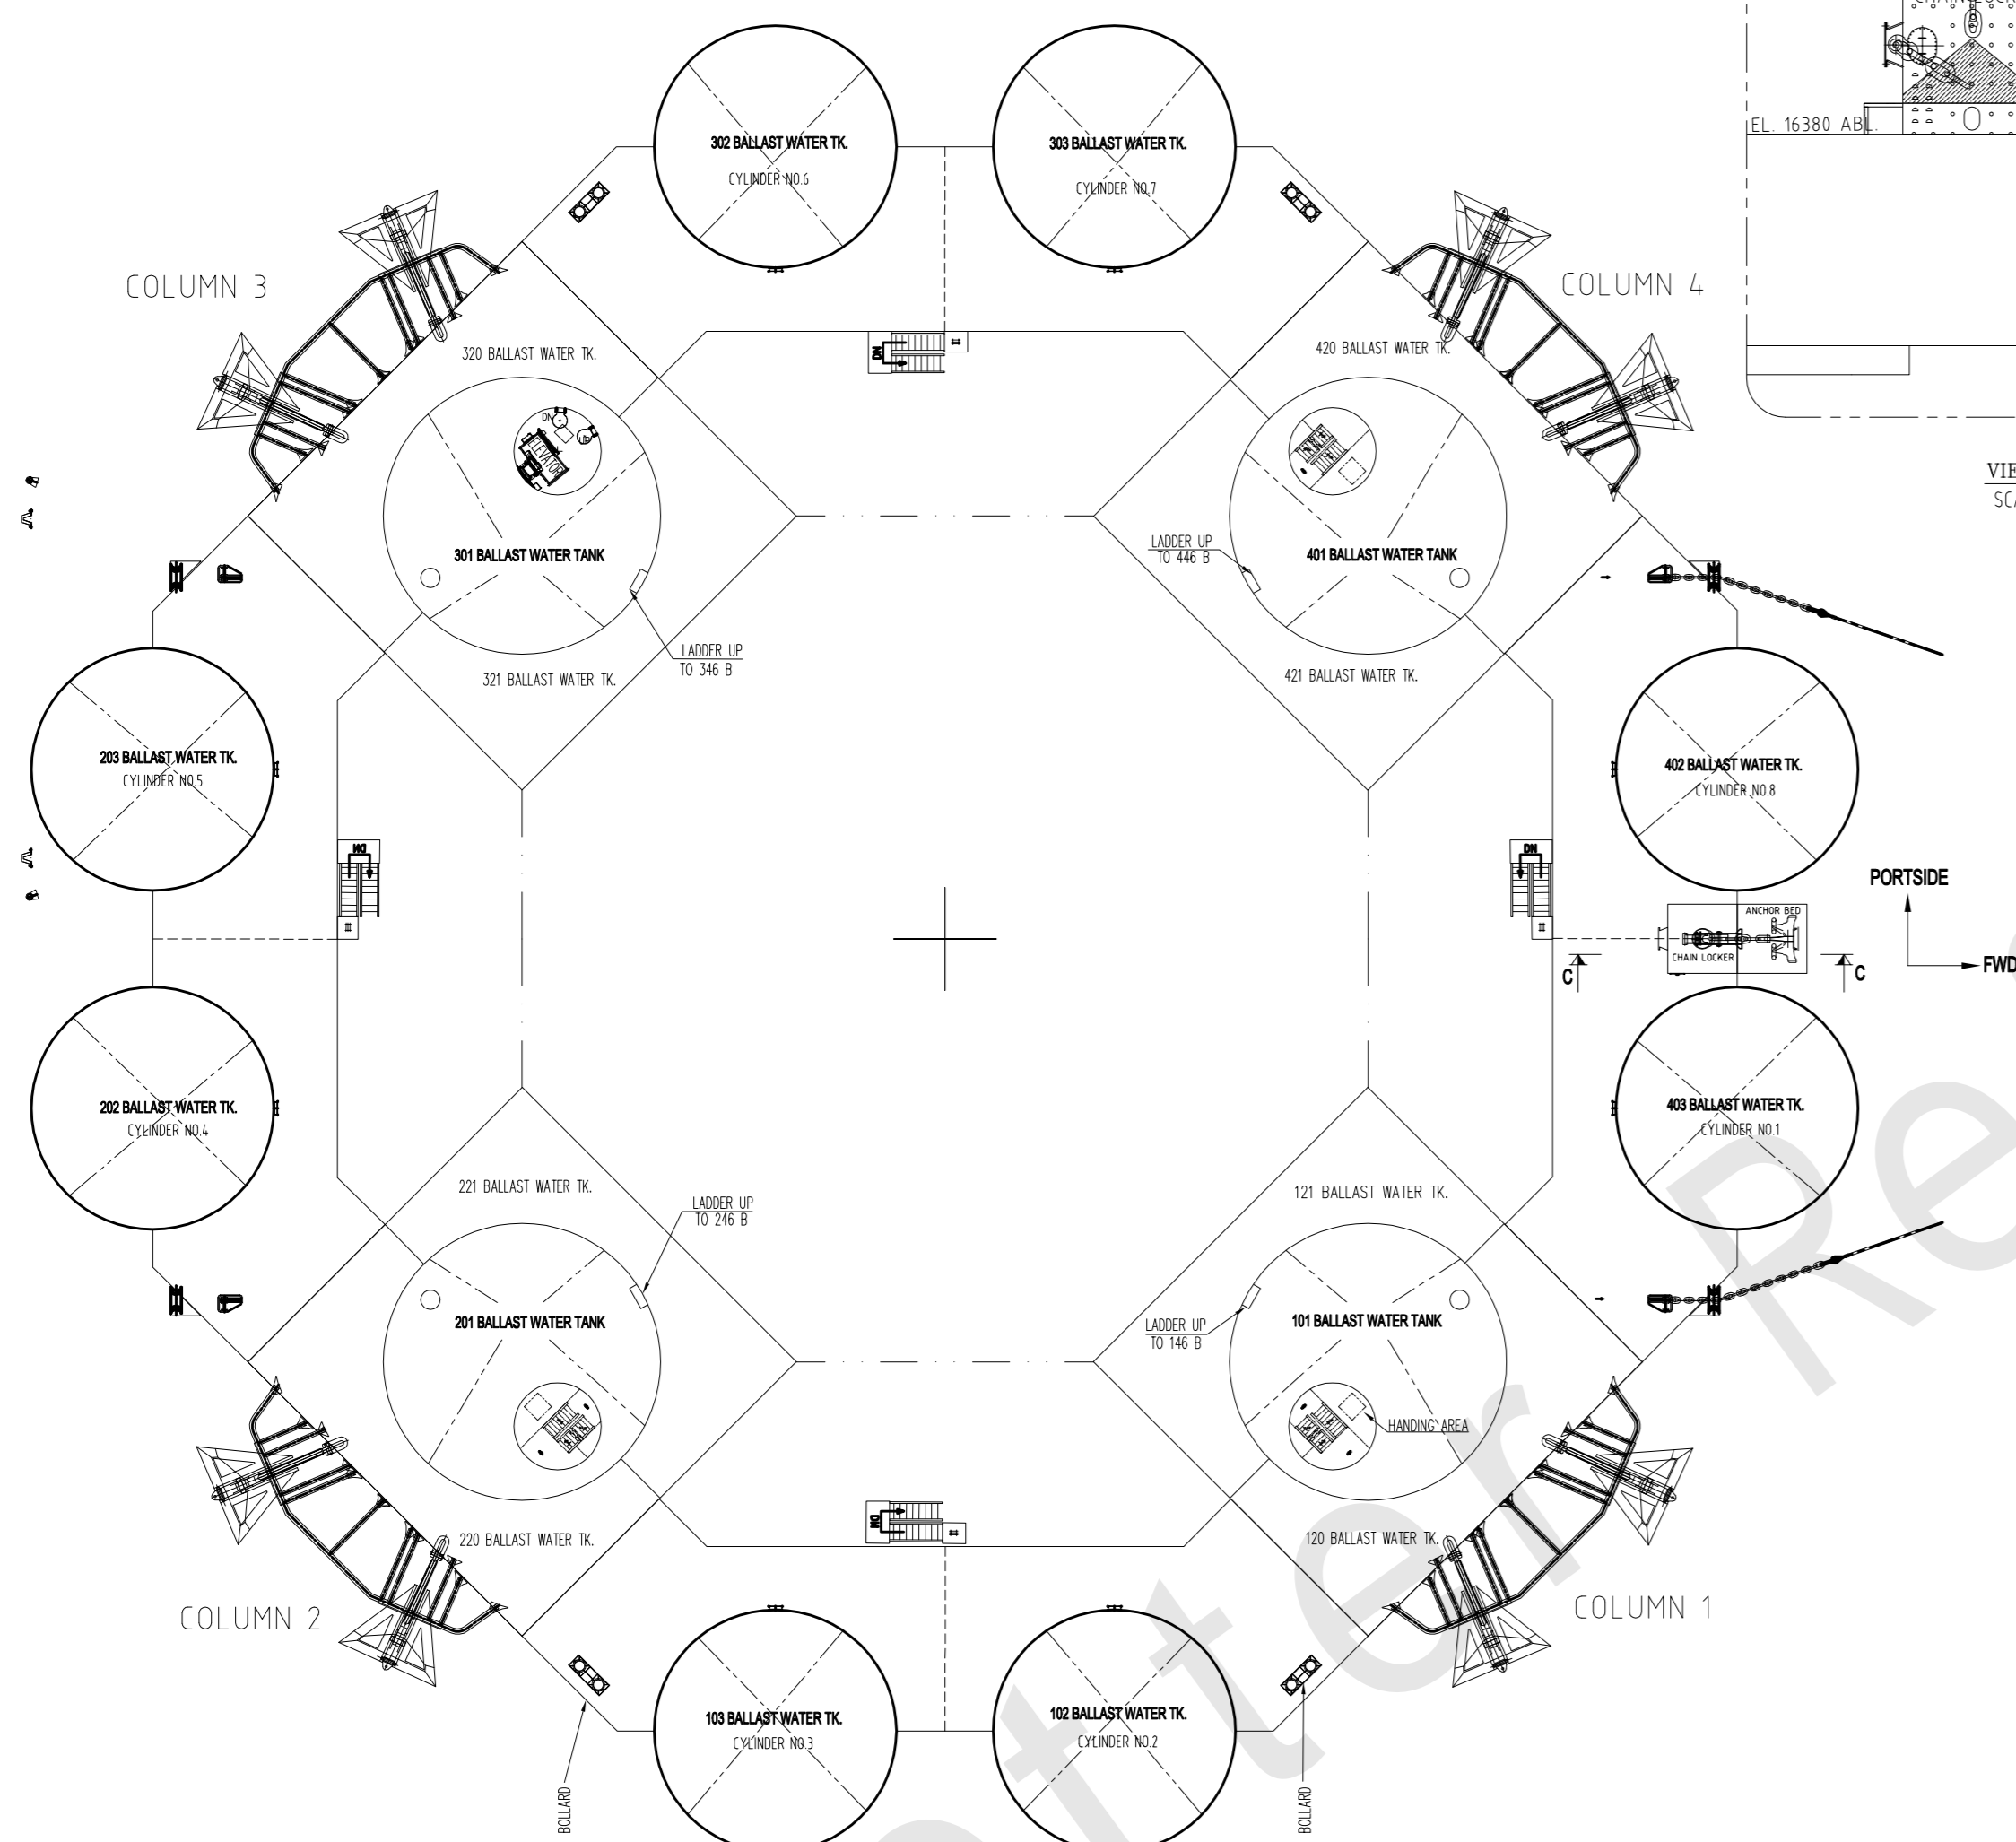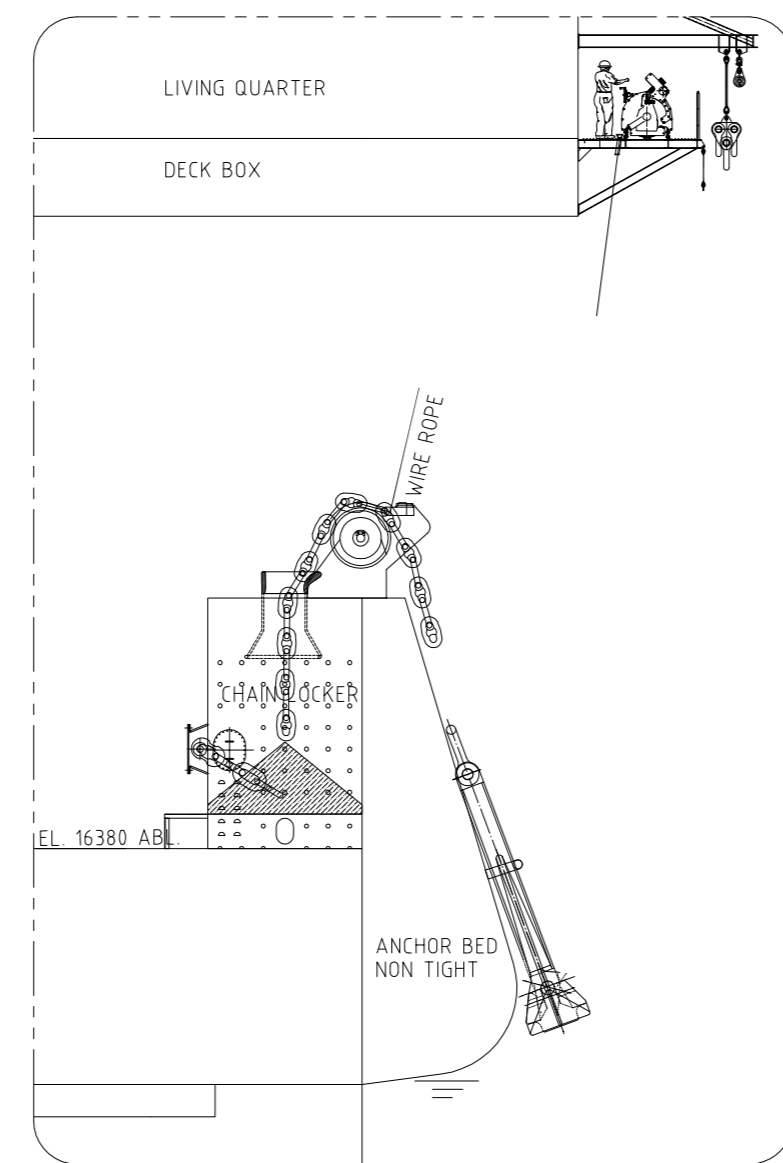

PLAN VIEW AT 16380

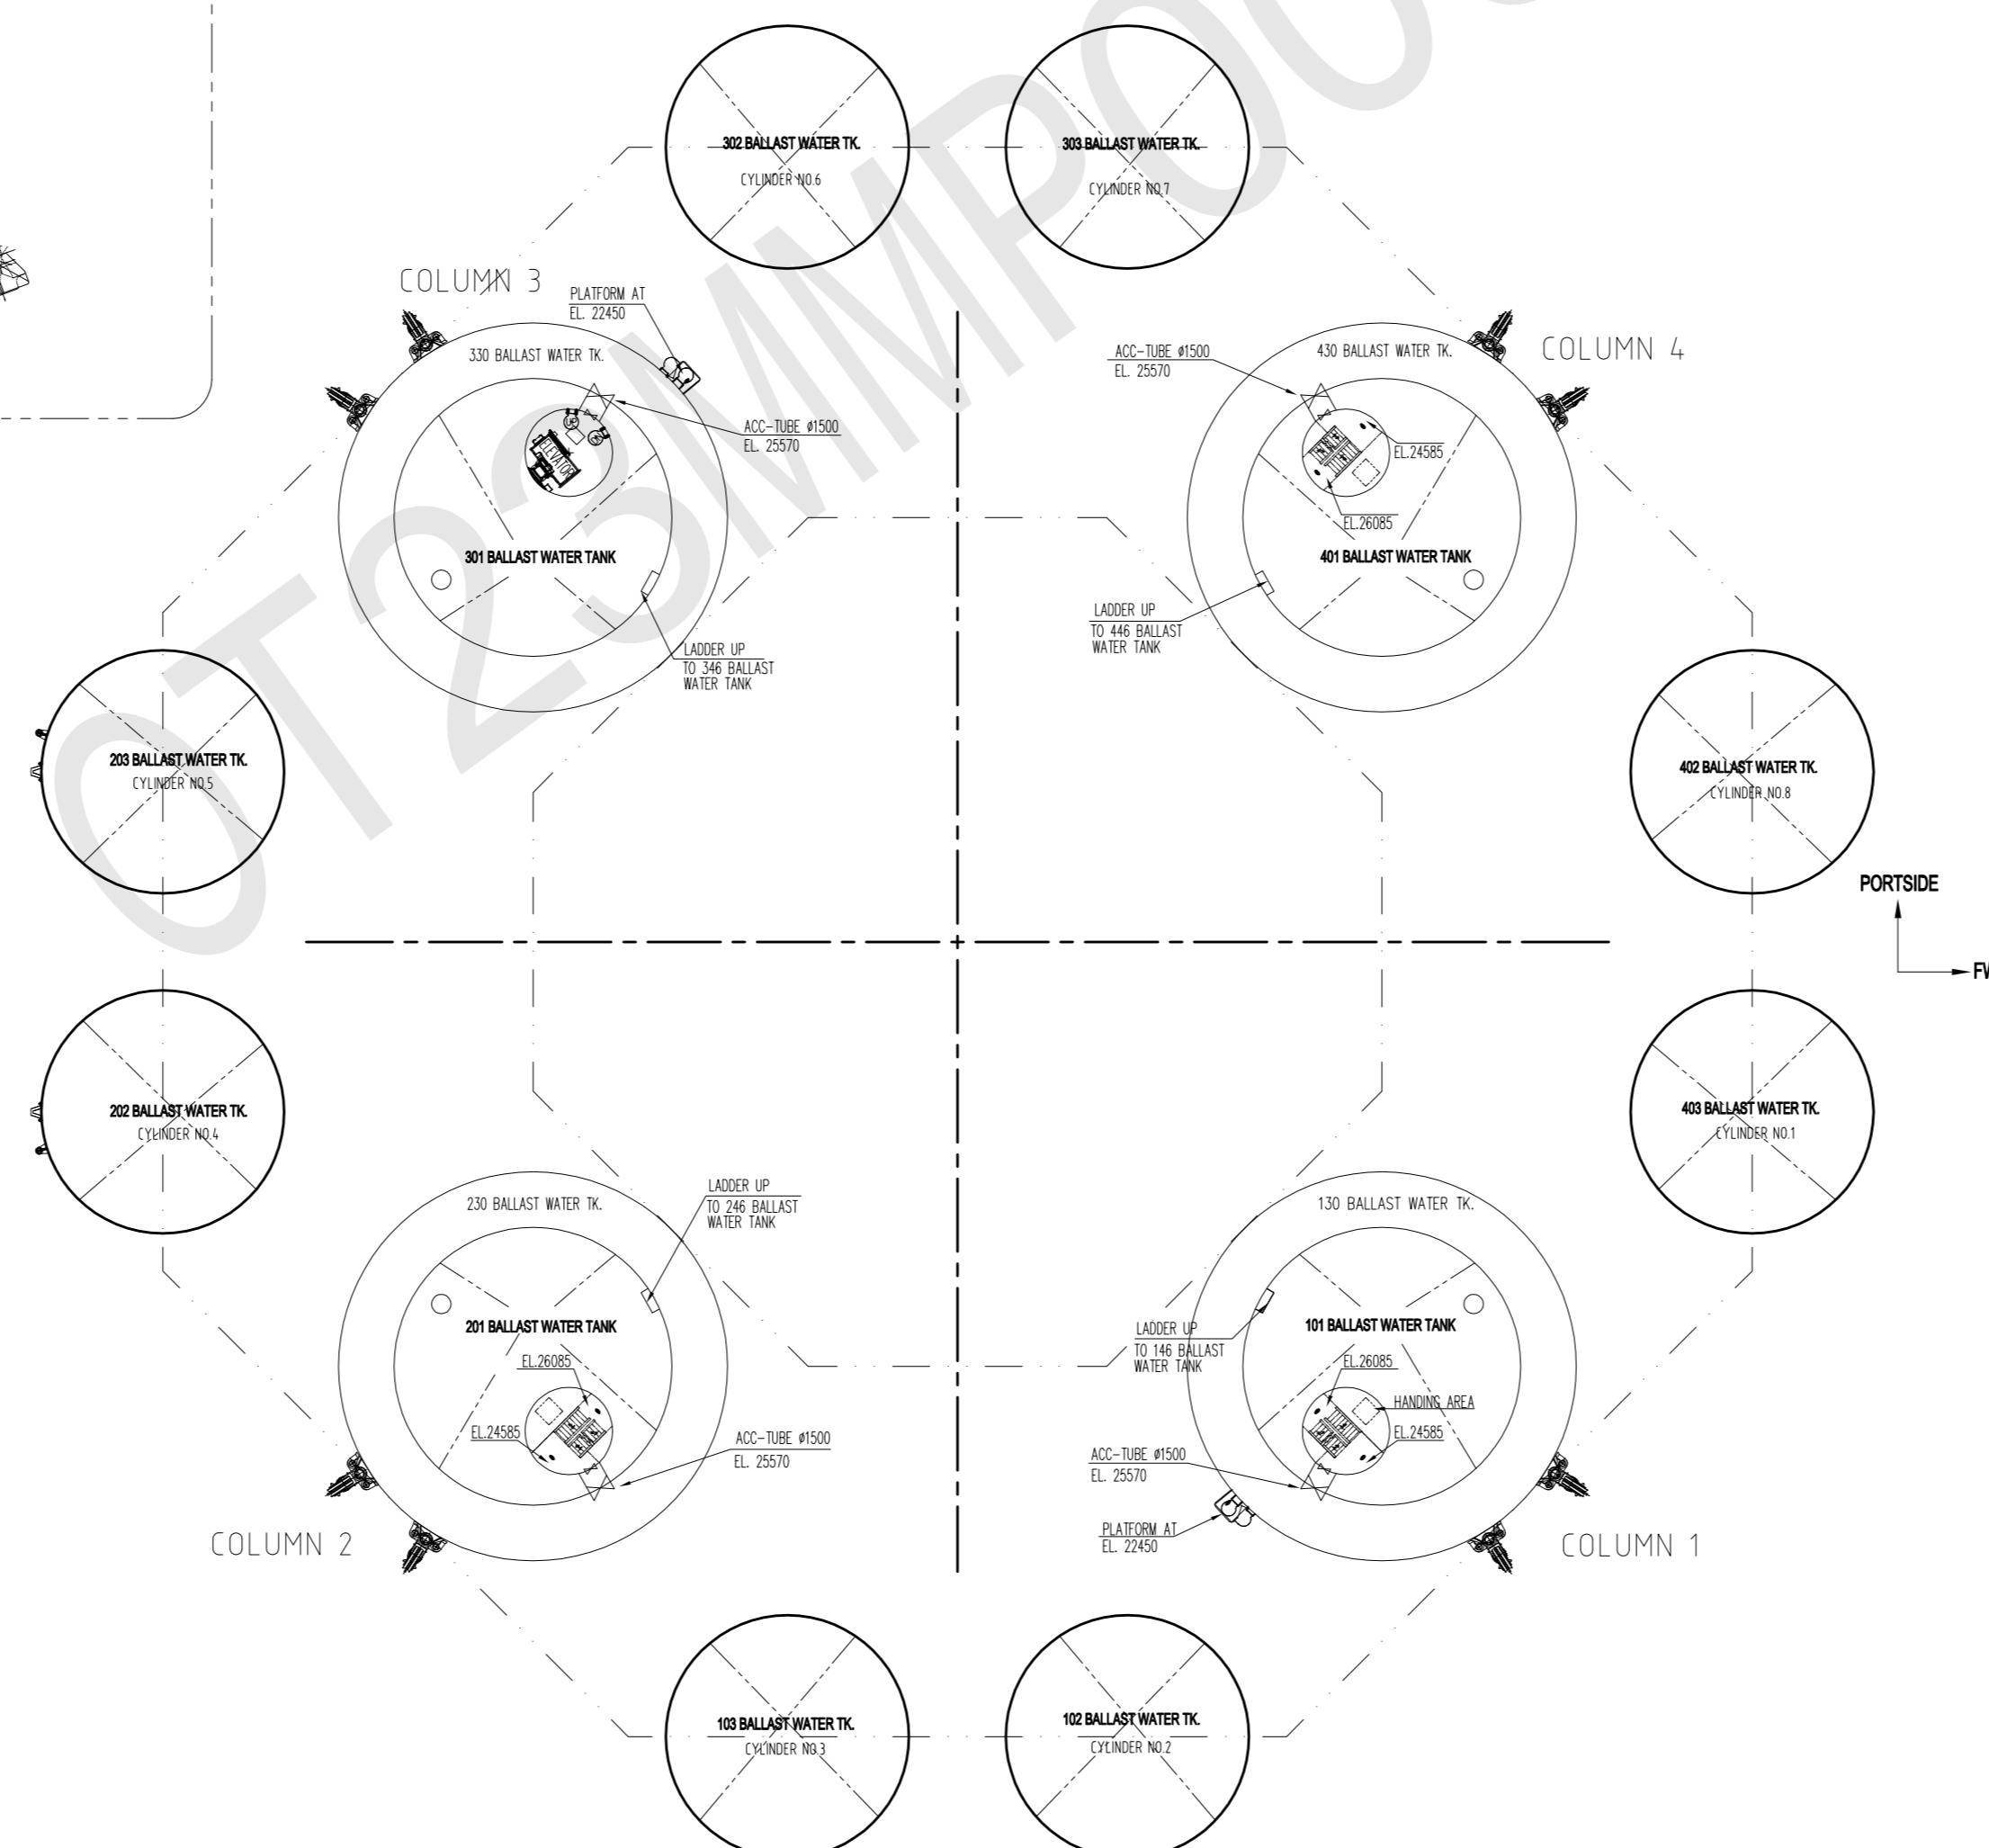

PLAN VIEW AT 24570
COLUMN 02 DECK

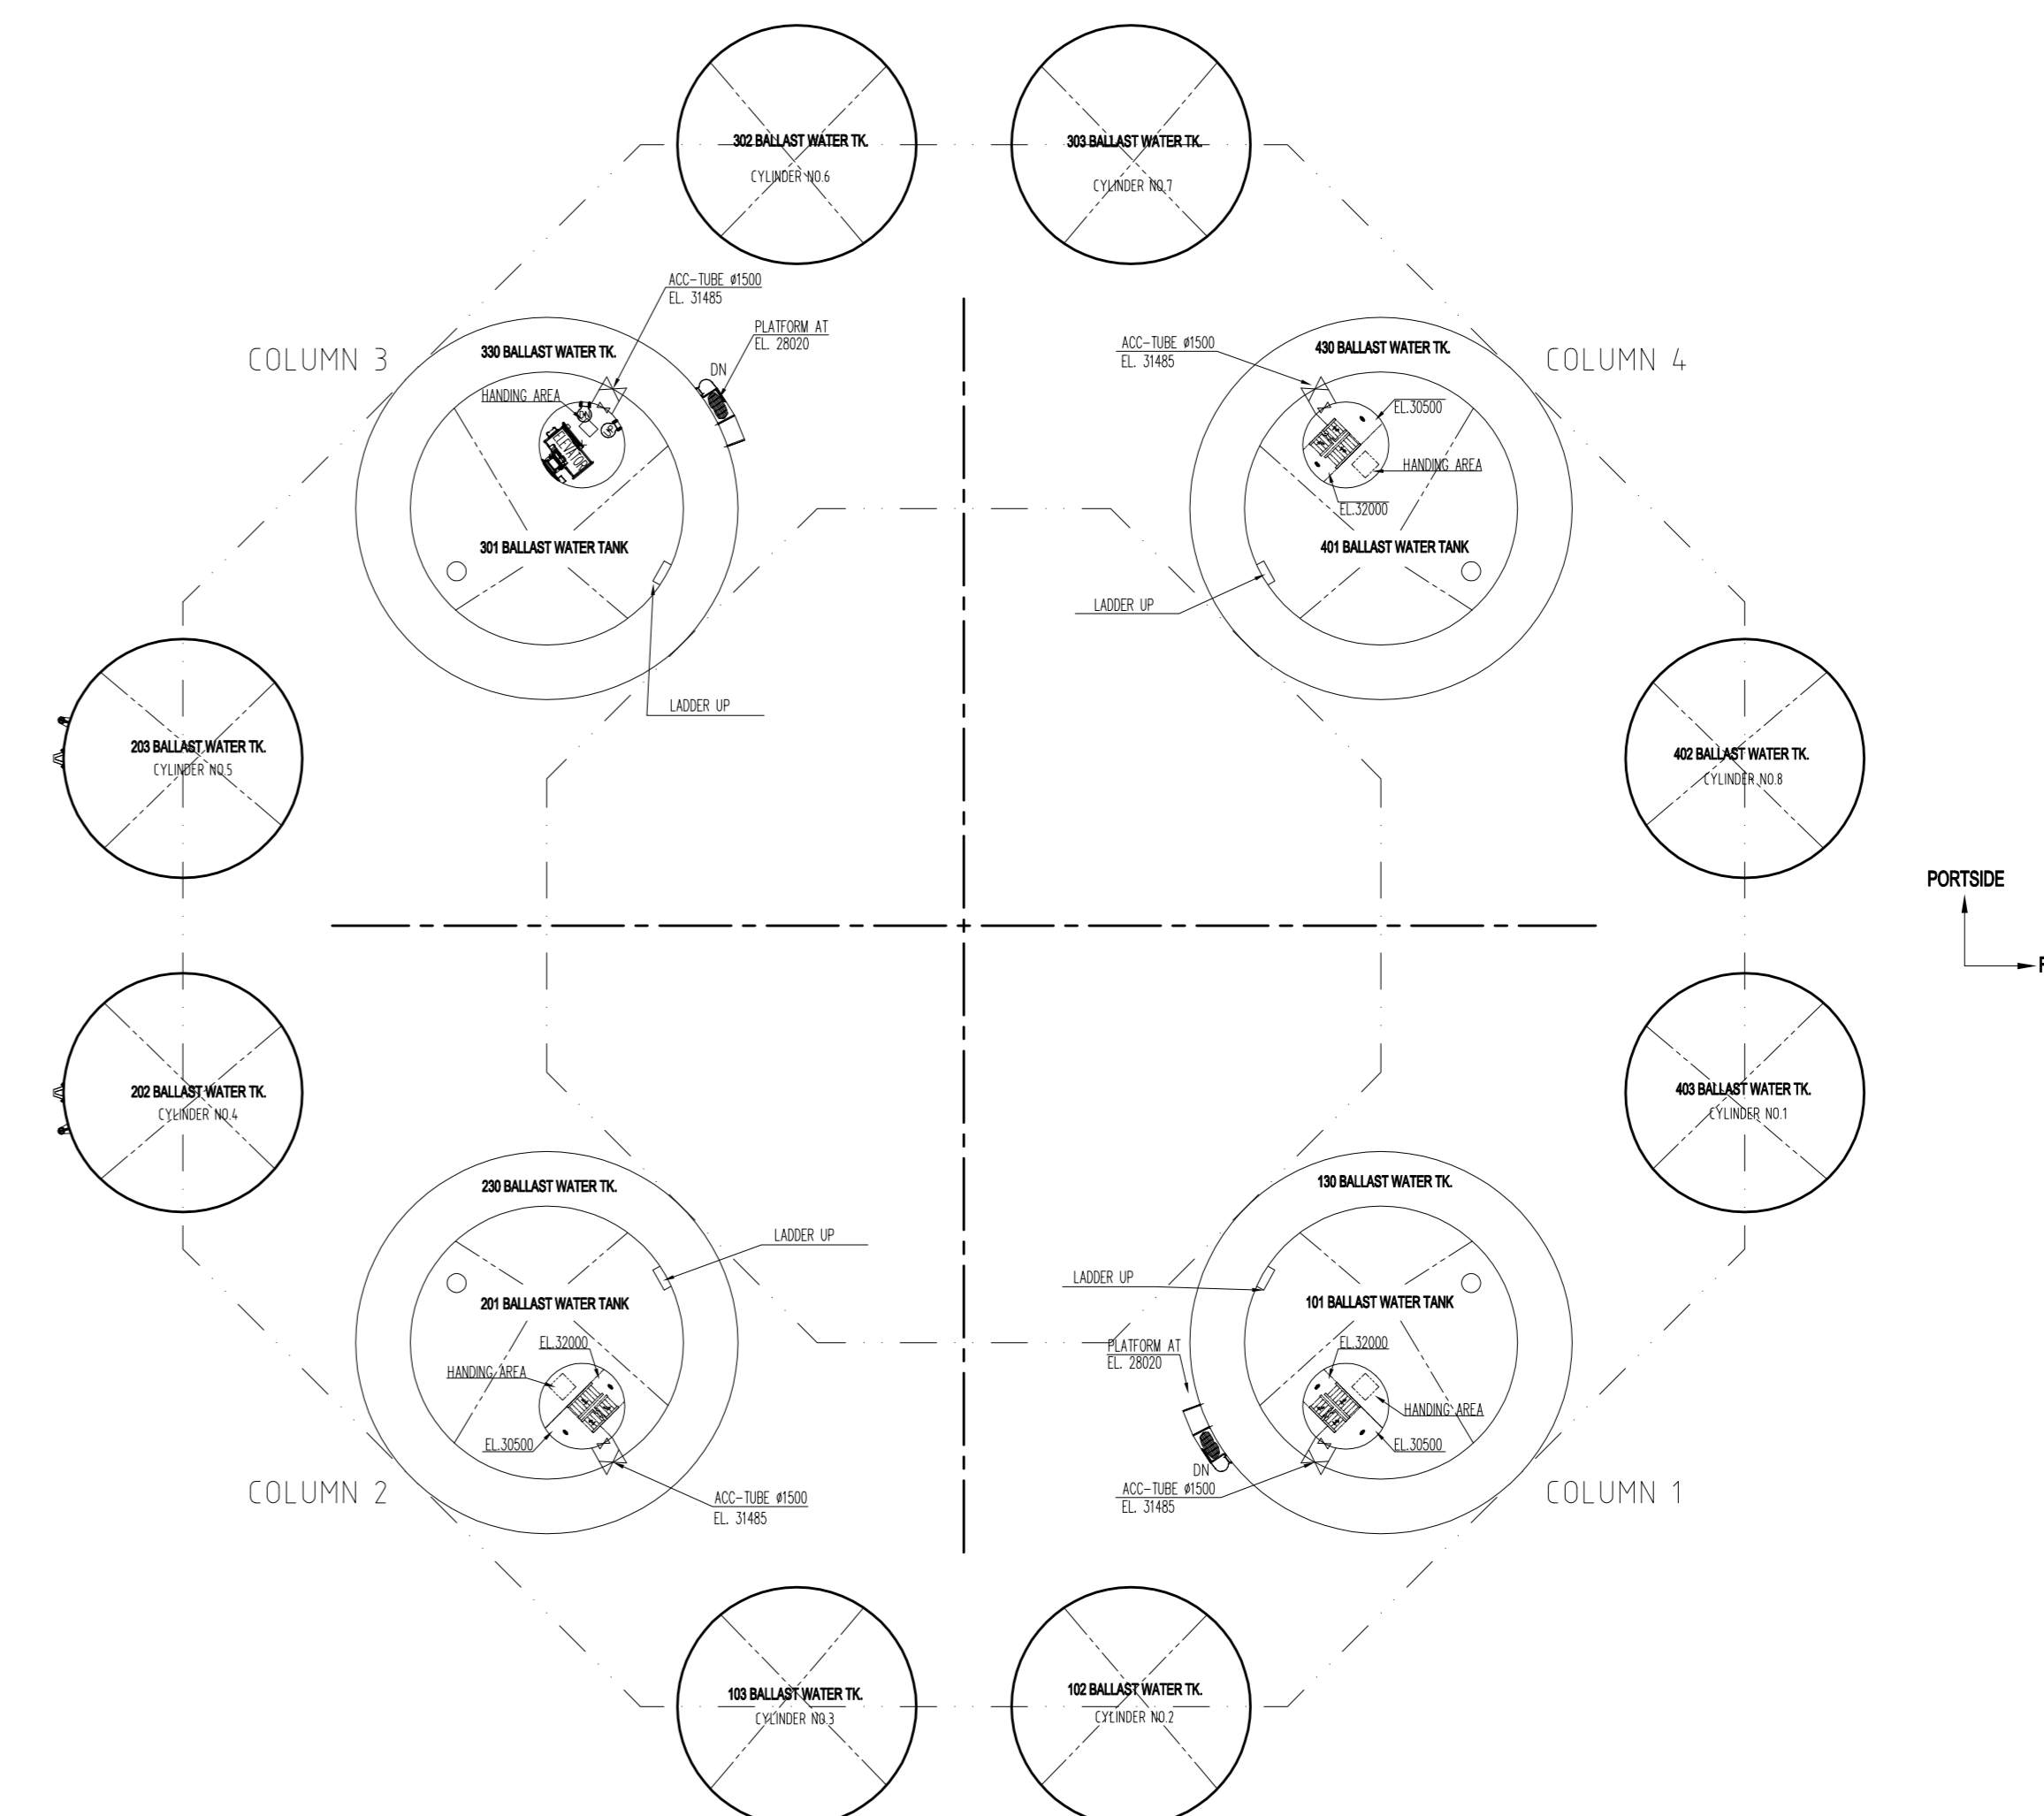

PLAN VIEW AT 30485
COLUMN 03 DECK

